

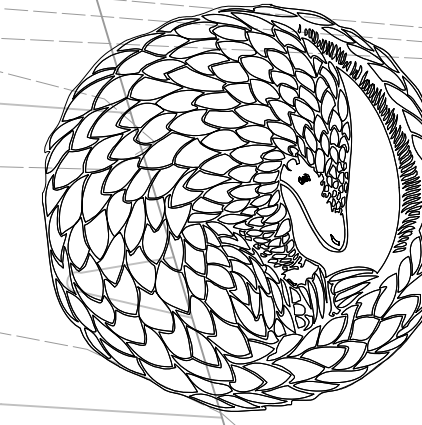


ACKERMAN RD

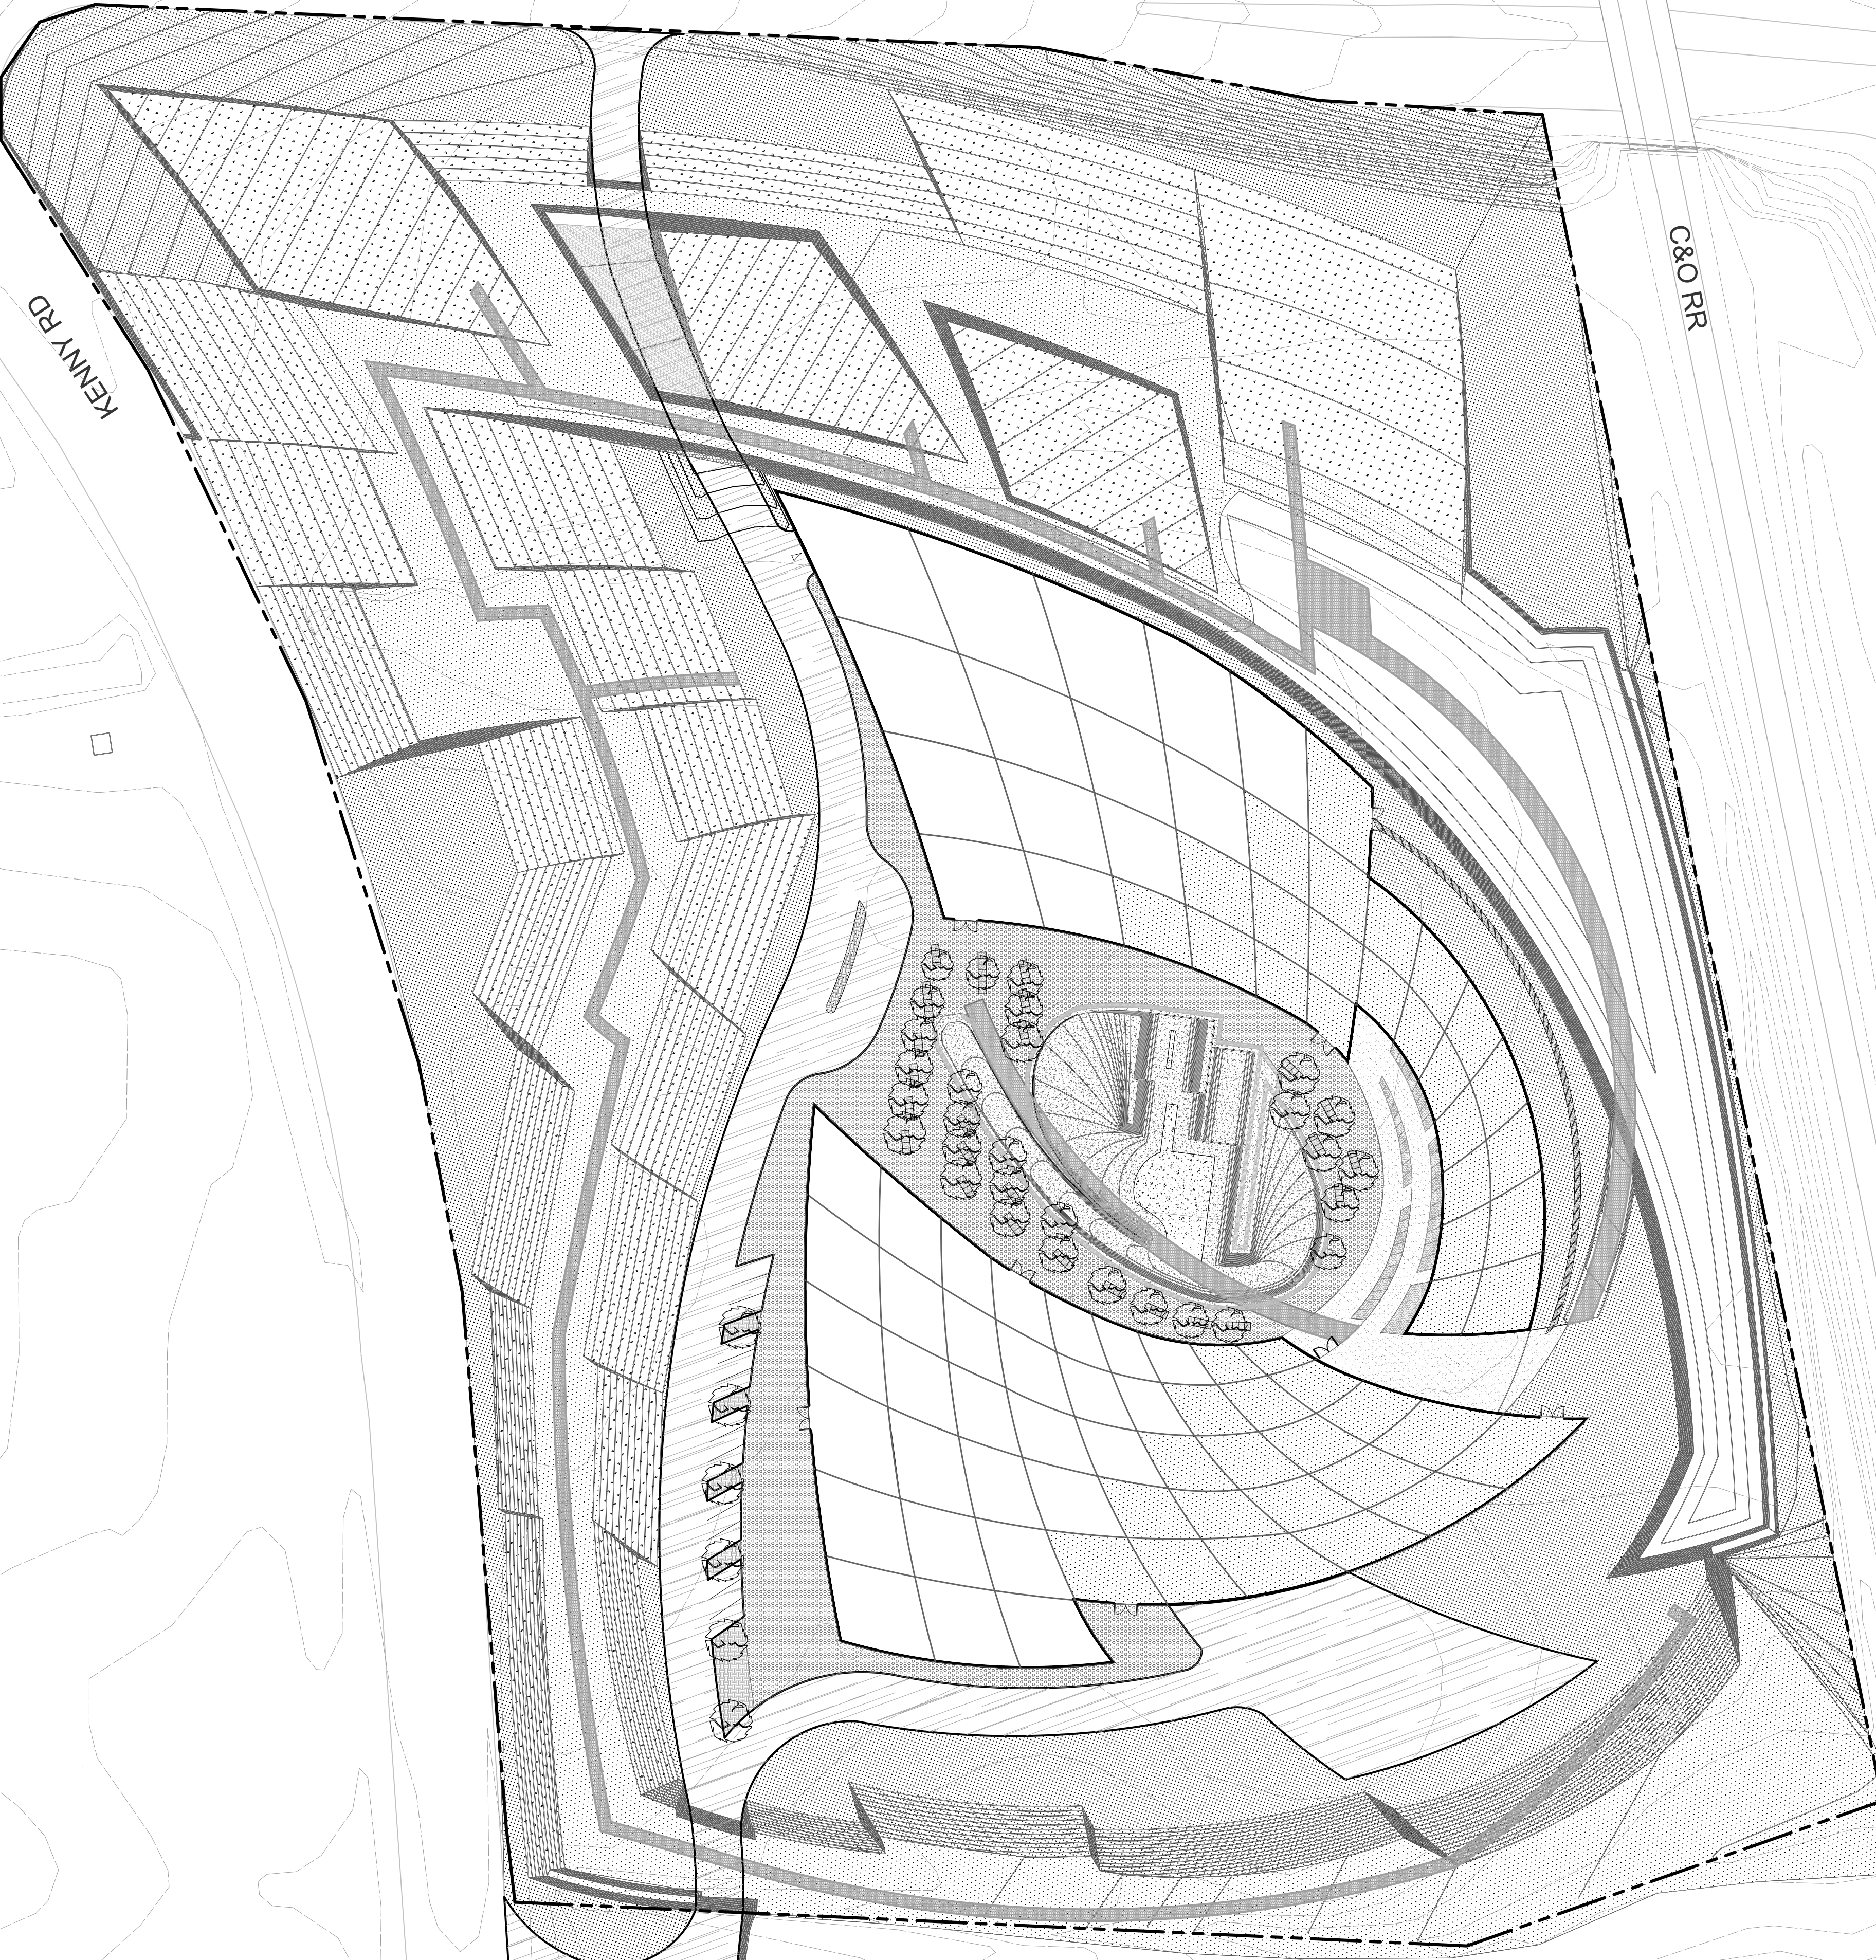


# Pangolin Clothing Inc. Corporate Headquarters Masterplan

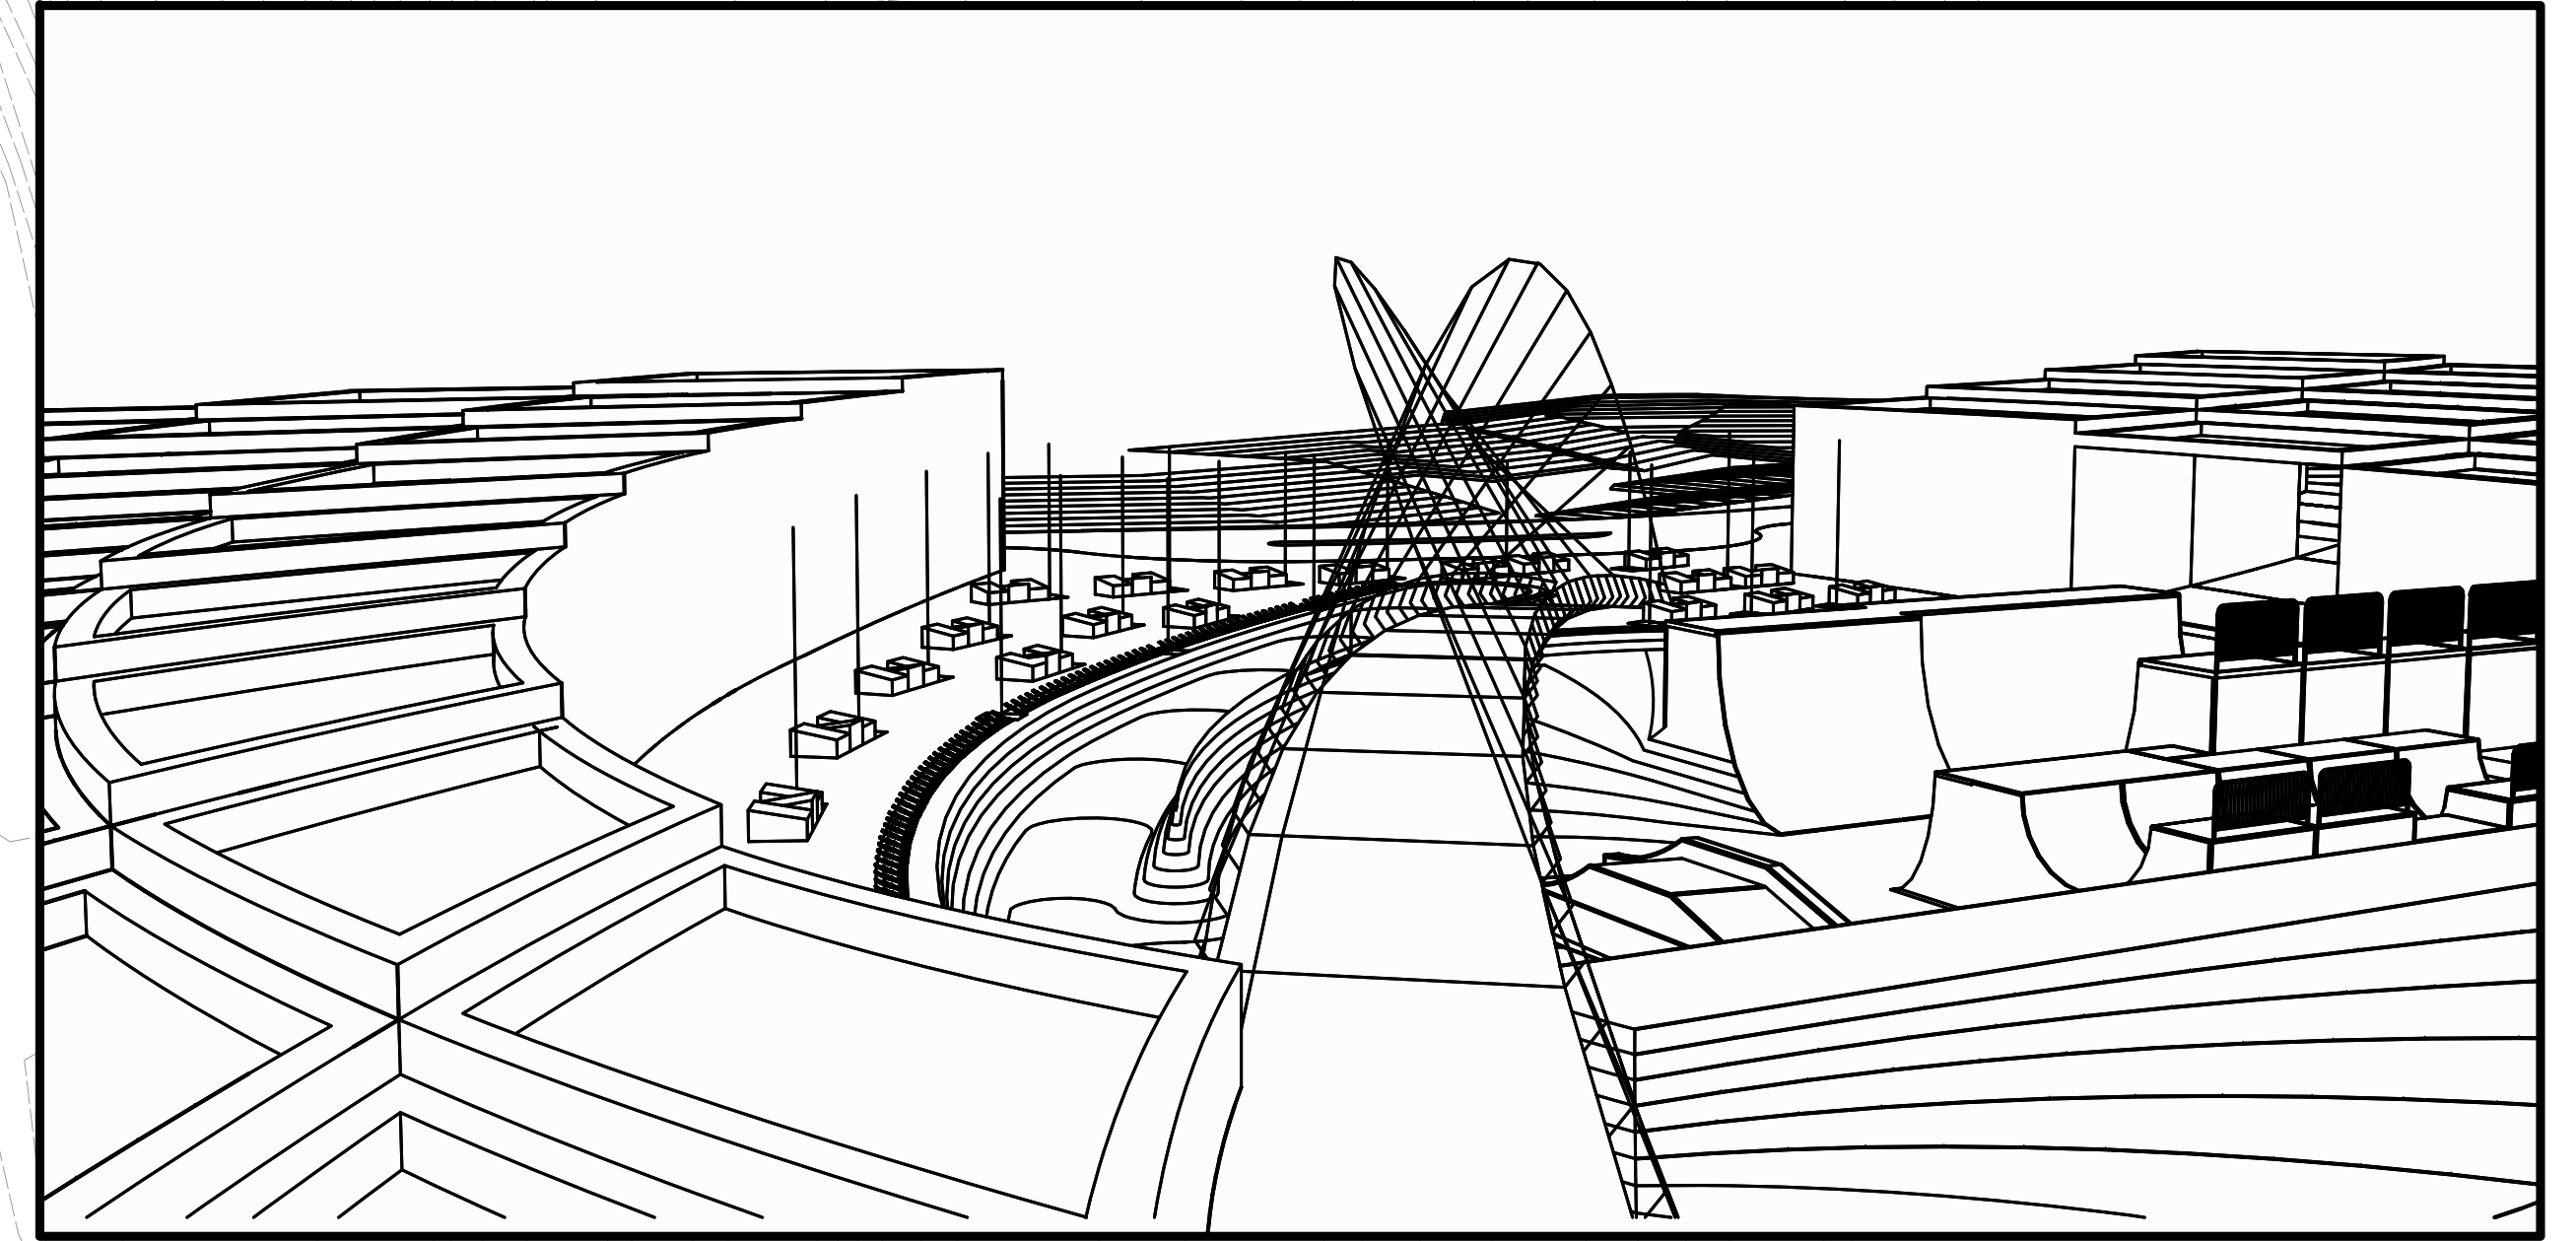

## INDEX OF DRAWINGS

- L100 TITLE SHEET
- L101 SITE LAYOUT & MATERIALS
- L102 COURTYARD LAYOUT & MATERIALS
- L103 SITE GRADING & STORMWATER MANAGEMENT
- L104 COURTYARD GRADING & STORMWATER MANAGEMENT
- L105 SITE PLANTING PLAN
- L106 COURTYARD PLANTING PLAN
- L107-  
L109 CONSTRUCTION DETAILS

SR 315

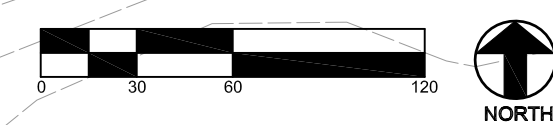

Bar is one-inch on original drawing.  
1" = 100'  
If not one-inch, adjust scales accordingly.



PEM Design Group  
302 Adairson Dr.  
Columbus, OH 43220

REFERENCE DRAWINGS	
DWG. NO.	TITLE

ENGINEERING	DATE

Pangolin Clothing Co. Corporate Headquarters Masterplan Cover Sheet	
Pangolin Clothing Co. 2750 Kenny Rd. Columbus, OH 43210	DWG. NO. 