


ACKERMAN RD


KENNY RD

C&O RR

SR 315


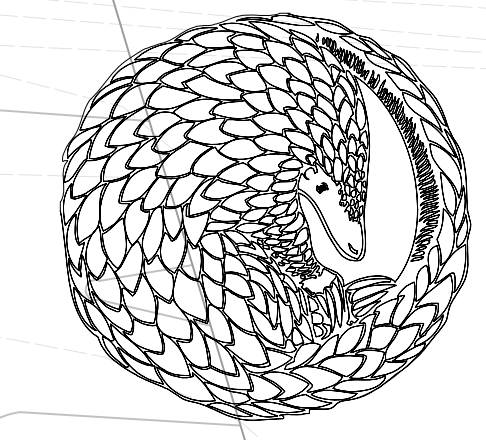


Pangolin Clothing Inc. Corporate Headquarters Masterplan

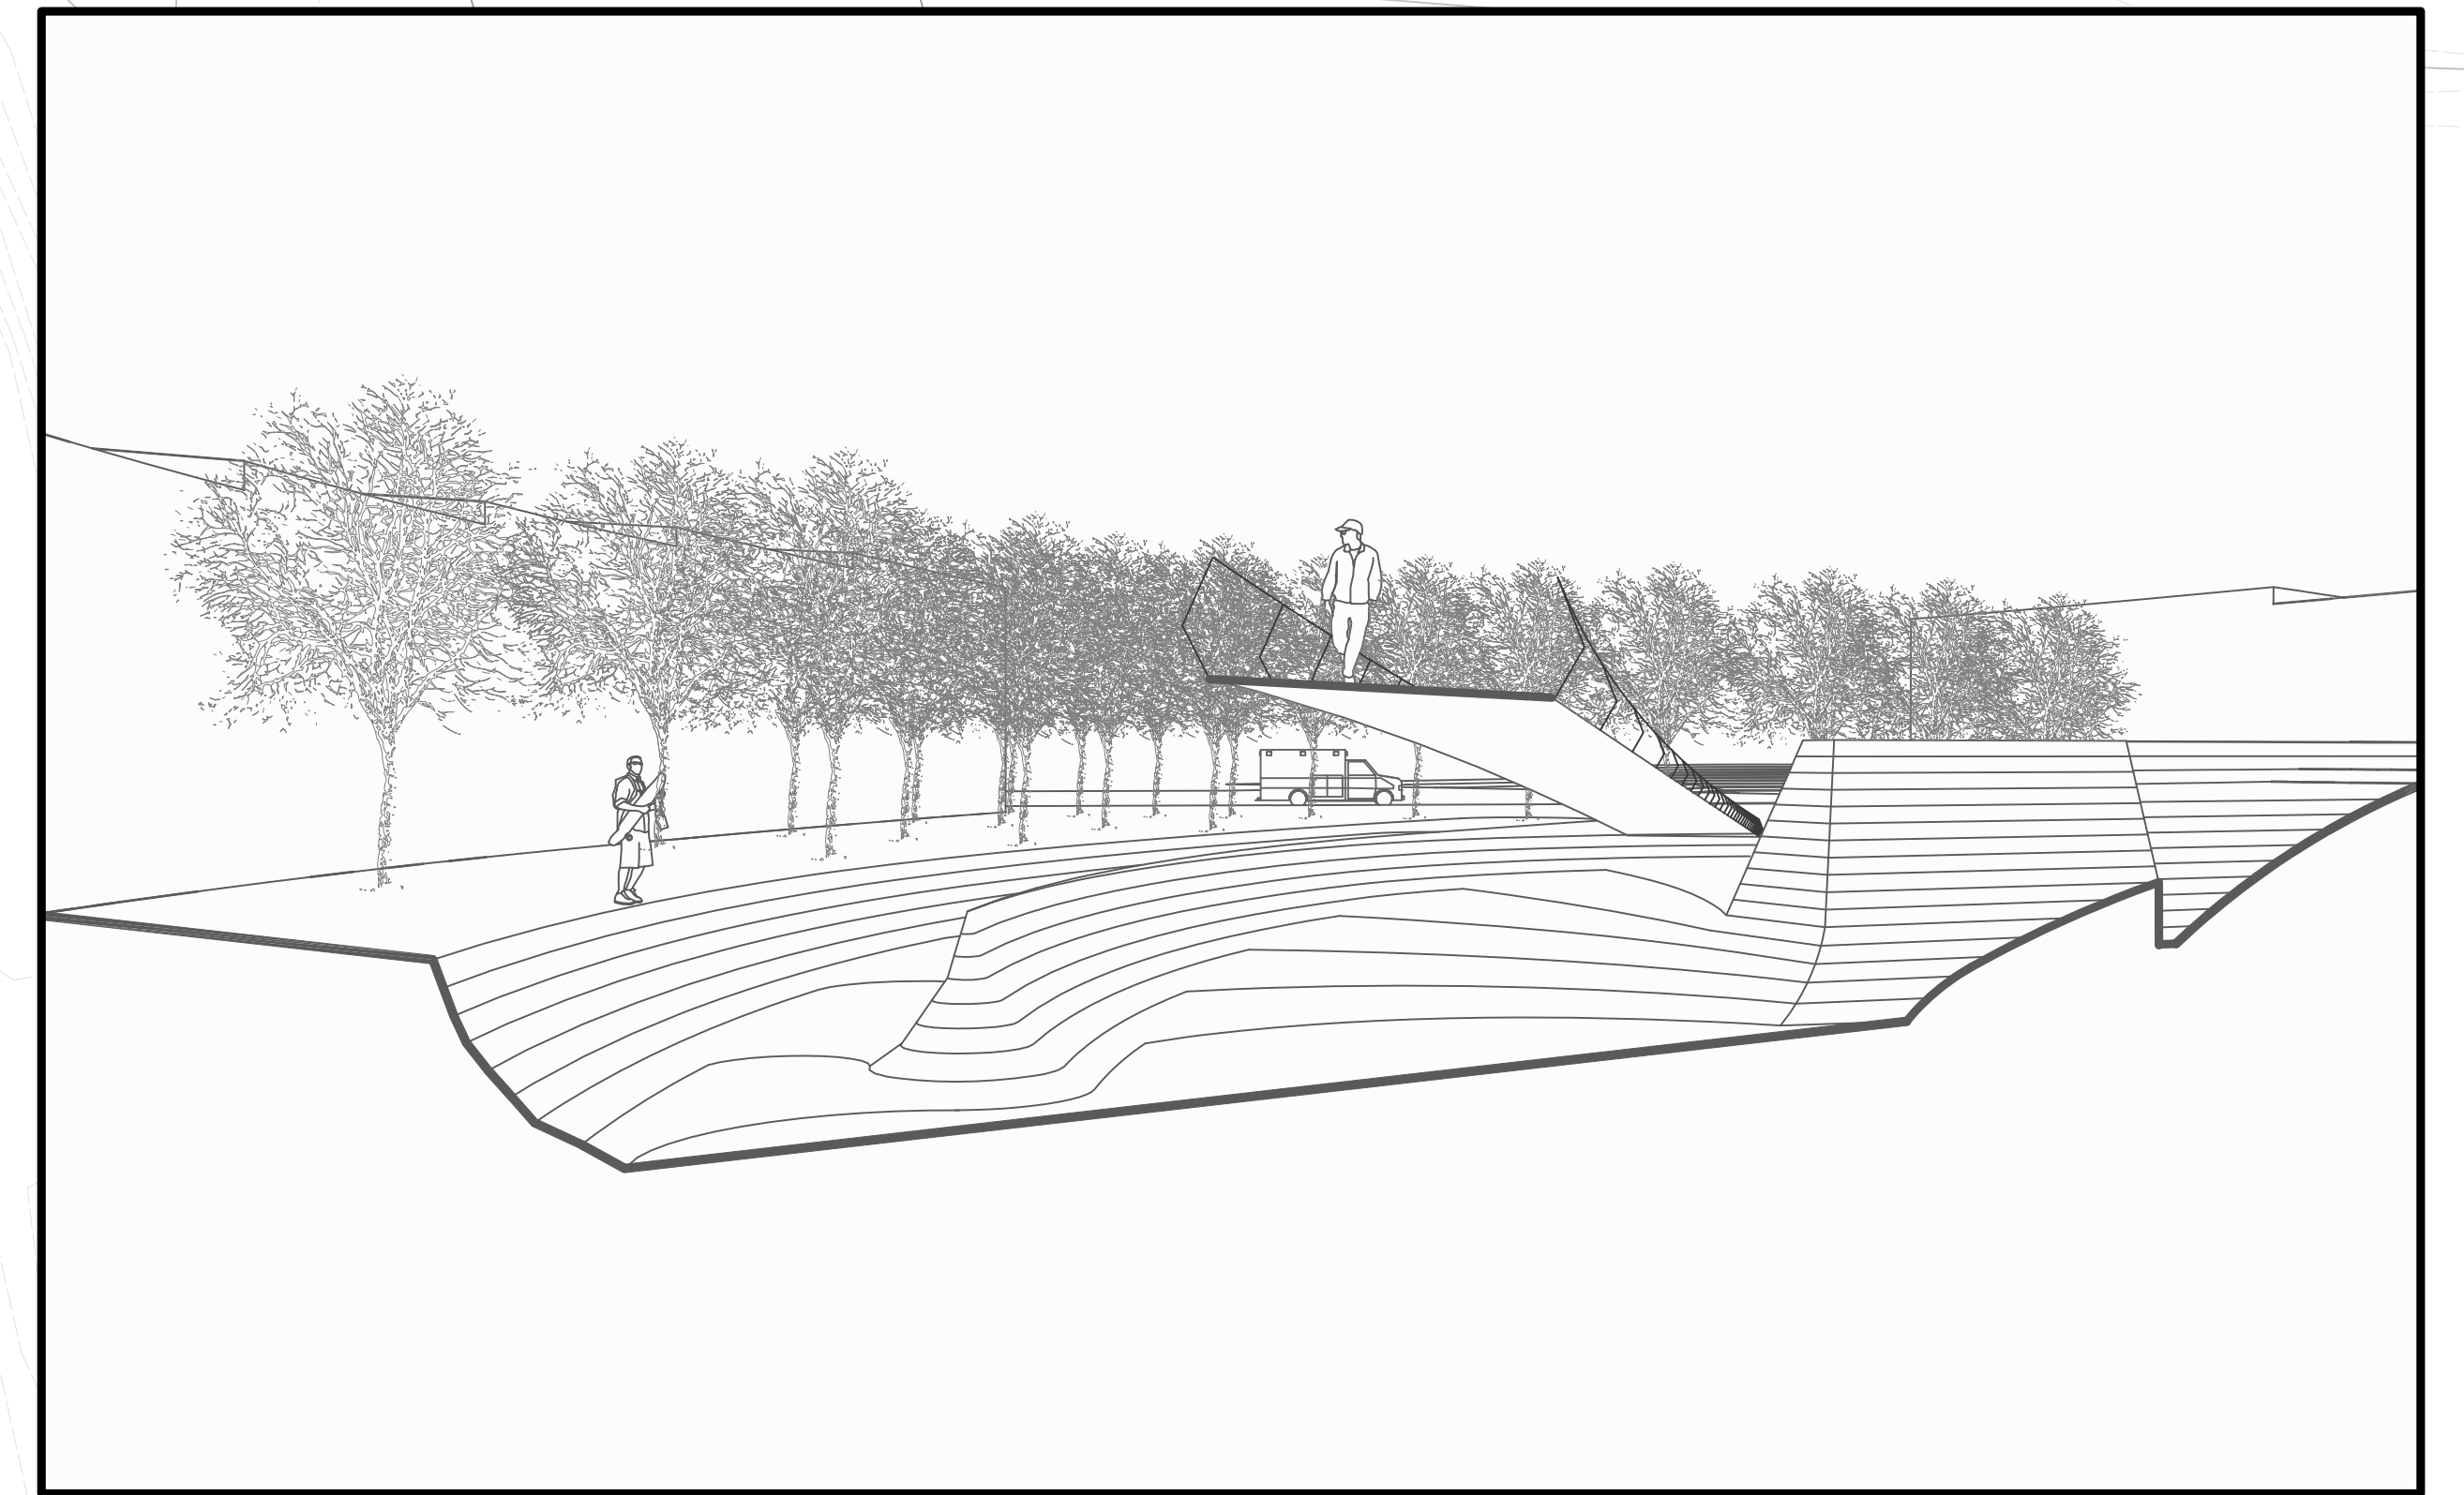

INDEX OF DRAWINGS

- L100 TITLE SHEET
- L101 SITE LAYOUT & MATERIALS
- L102 COURTYARD LAYOUT & MATERIALS
- L103 SITE GRADING & STORMWATER MANAGEMENT
- L104 COURTYARD GRADING & STORMWATER MANAGEMENT
- L105 SITE PLANTING PLAN
- L106 COURTYARD PLANTING PLAN

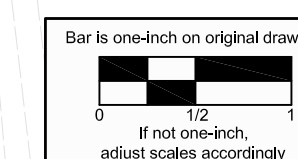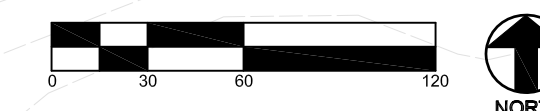

PIEM Design Group
302 Adairson Dr.
Gahanna, OH 43230

REFERENCE DRAWINGS		ENGINEERING	DATE
DWG. NO.	TITLE	Dr.	
		Chg.	
		Appd.	
		Scale	

Pangolin Clothing Co.
Corporate Headquarters Masterplan
Cover Sheet

Pangolin Clothing Co.
2750 Kenny Rd.
Columbus, OH 43219

DWG. NO.

Rev