




1 Section - Elevation
 Scale: 1/2" = 1'-0"

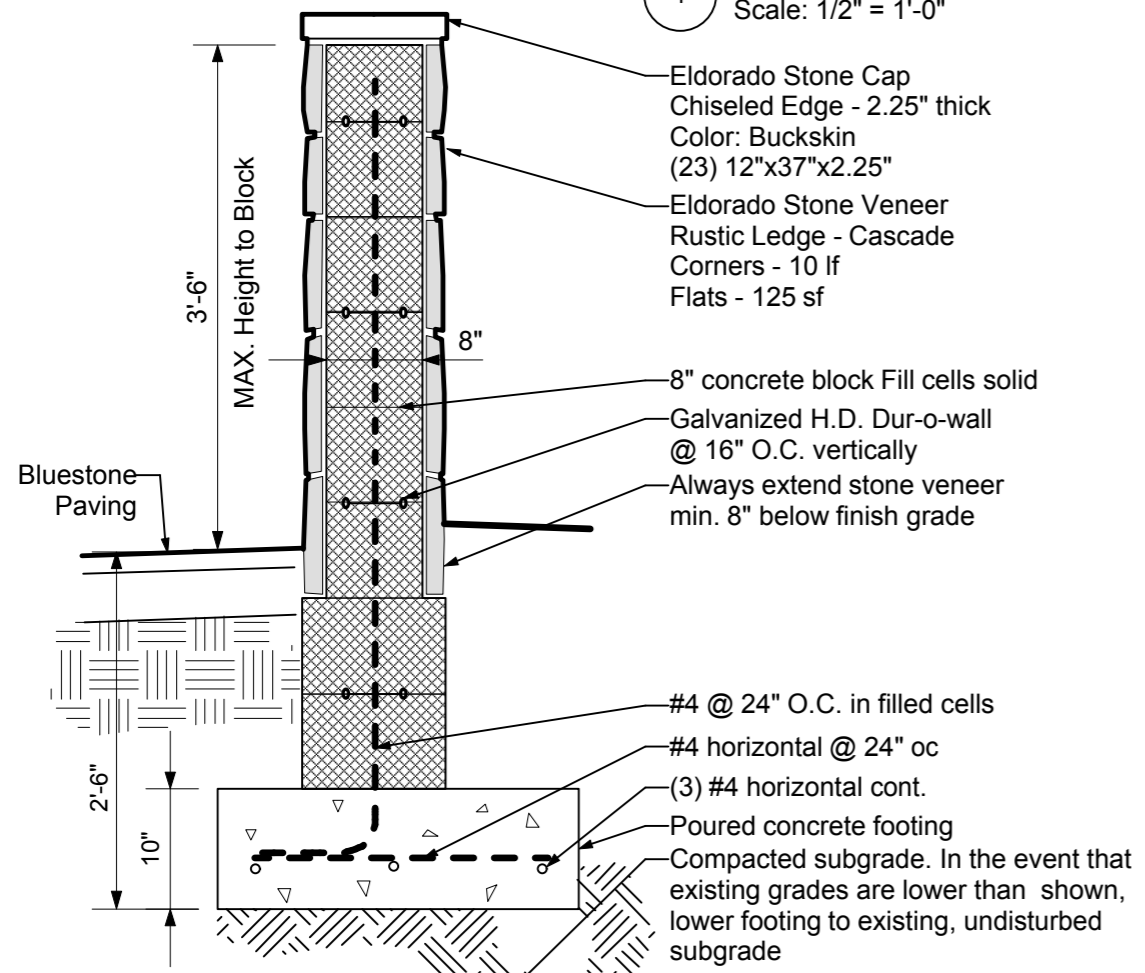

2 Masonry Wall - Section
 Scale: 3/4" = 1'-0"

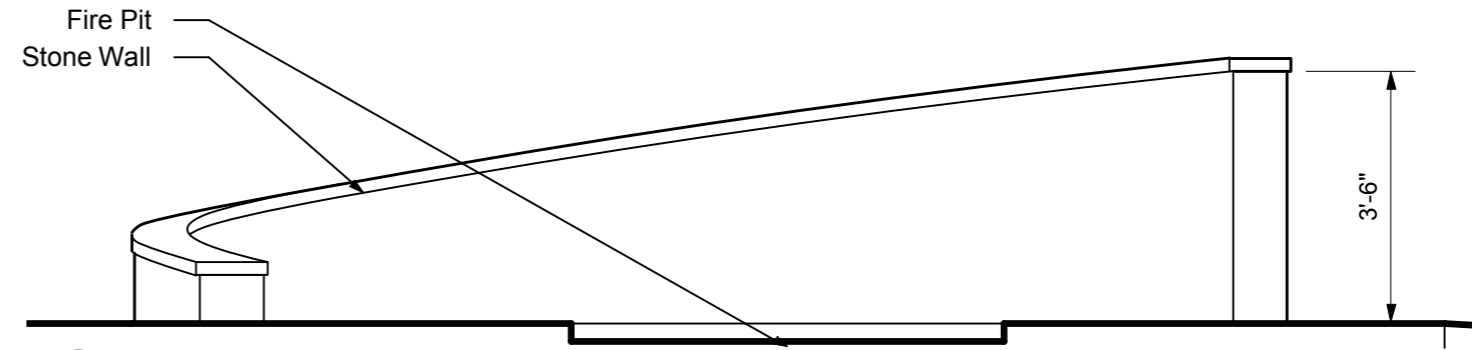

3 True Elevation - Conceptual
 Scale: 3/8" = 1'-0"

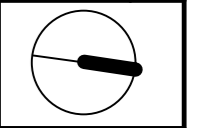

Date : 03-01-12
 Scale : As Indicated
 Contractors to Verify
 Dimensions on Site
 Do Not Scale the Drawing

REVISIONS

ISSUED FOR:
<input type="checkbox"/> Owner Review
<input type="checkbox"/> Bid
<input type="checkbox"/> Permit
<input type="checkbox"/> Construction
<input type="checkbox"/> Revision

NOT FOR CONSTRUCTION

L2.0