



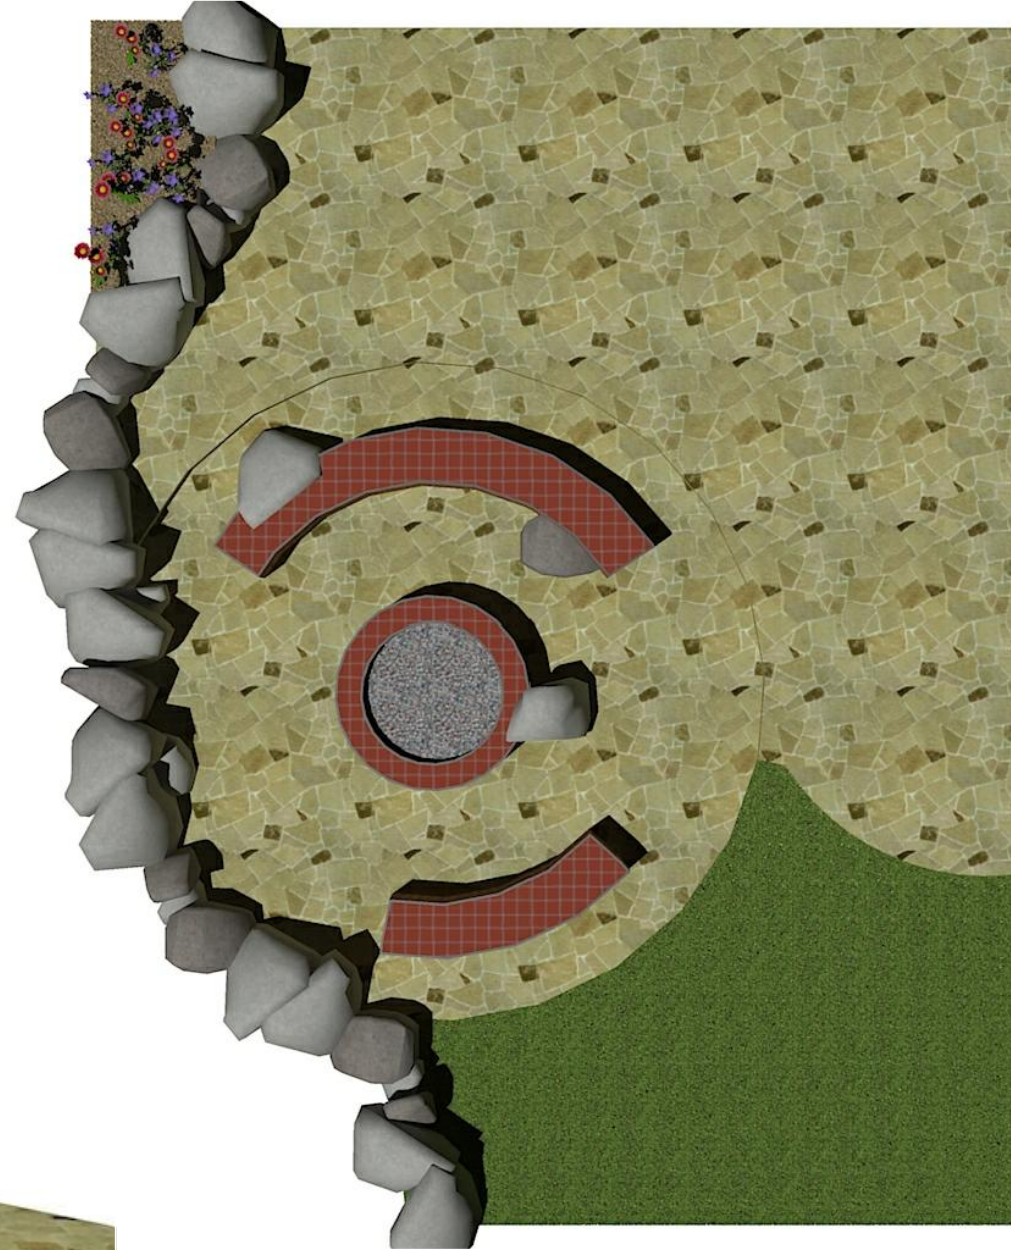



L2.1 GAS FIRE PIT AND SUNKEN PATIO
N.T.S.



L2.2 OUTDOOR SHOWER
N.T.S.

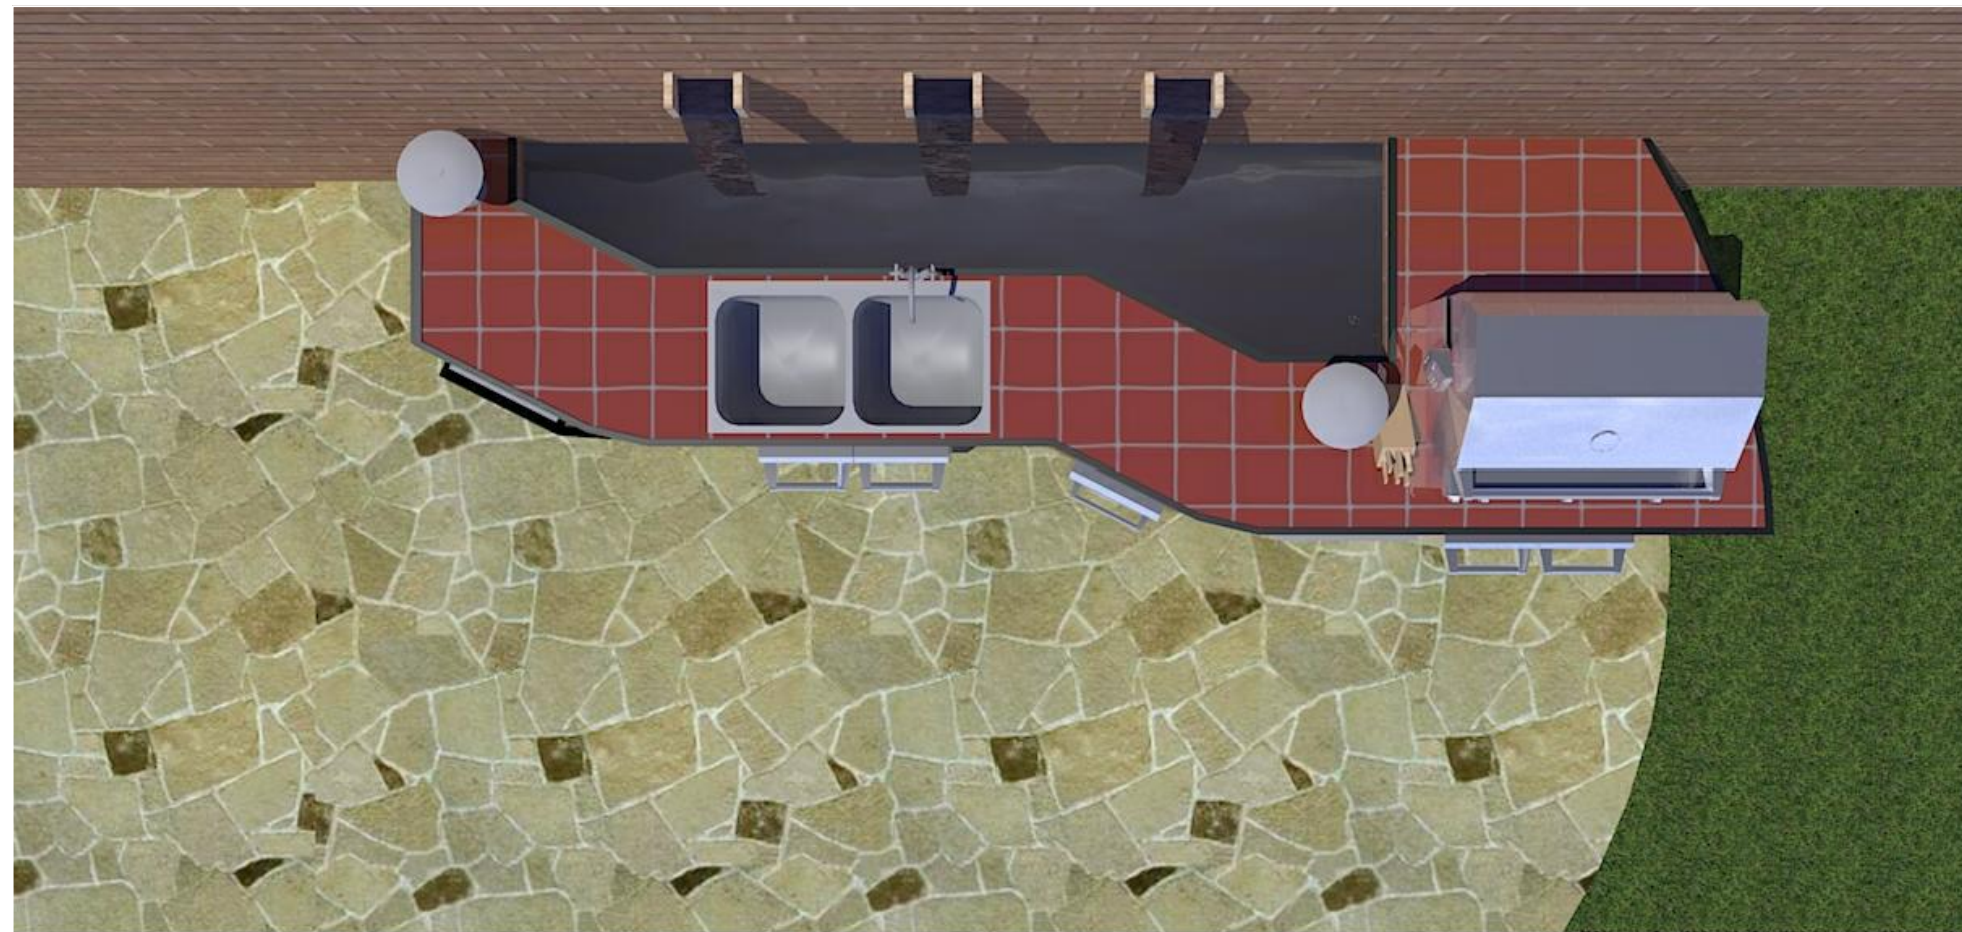

L2.3 GRILL STATION/WATER FEATURE DAYTIME
N.T.S.

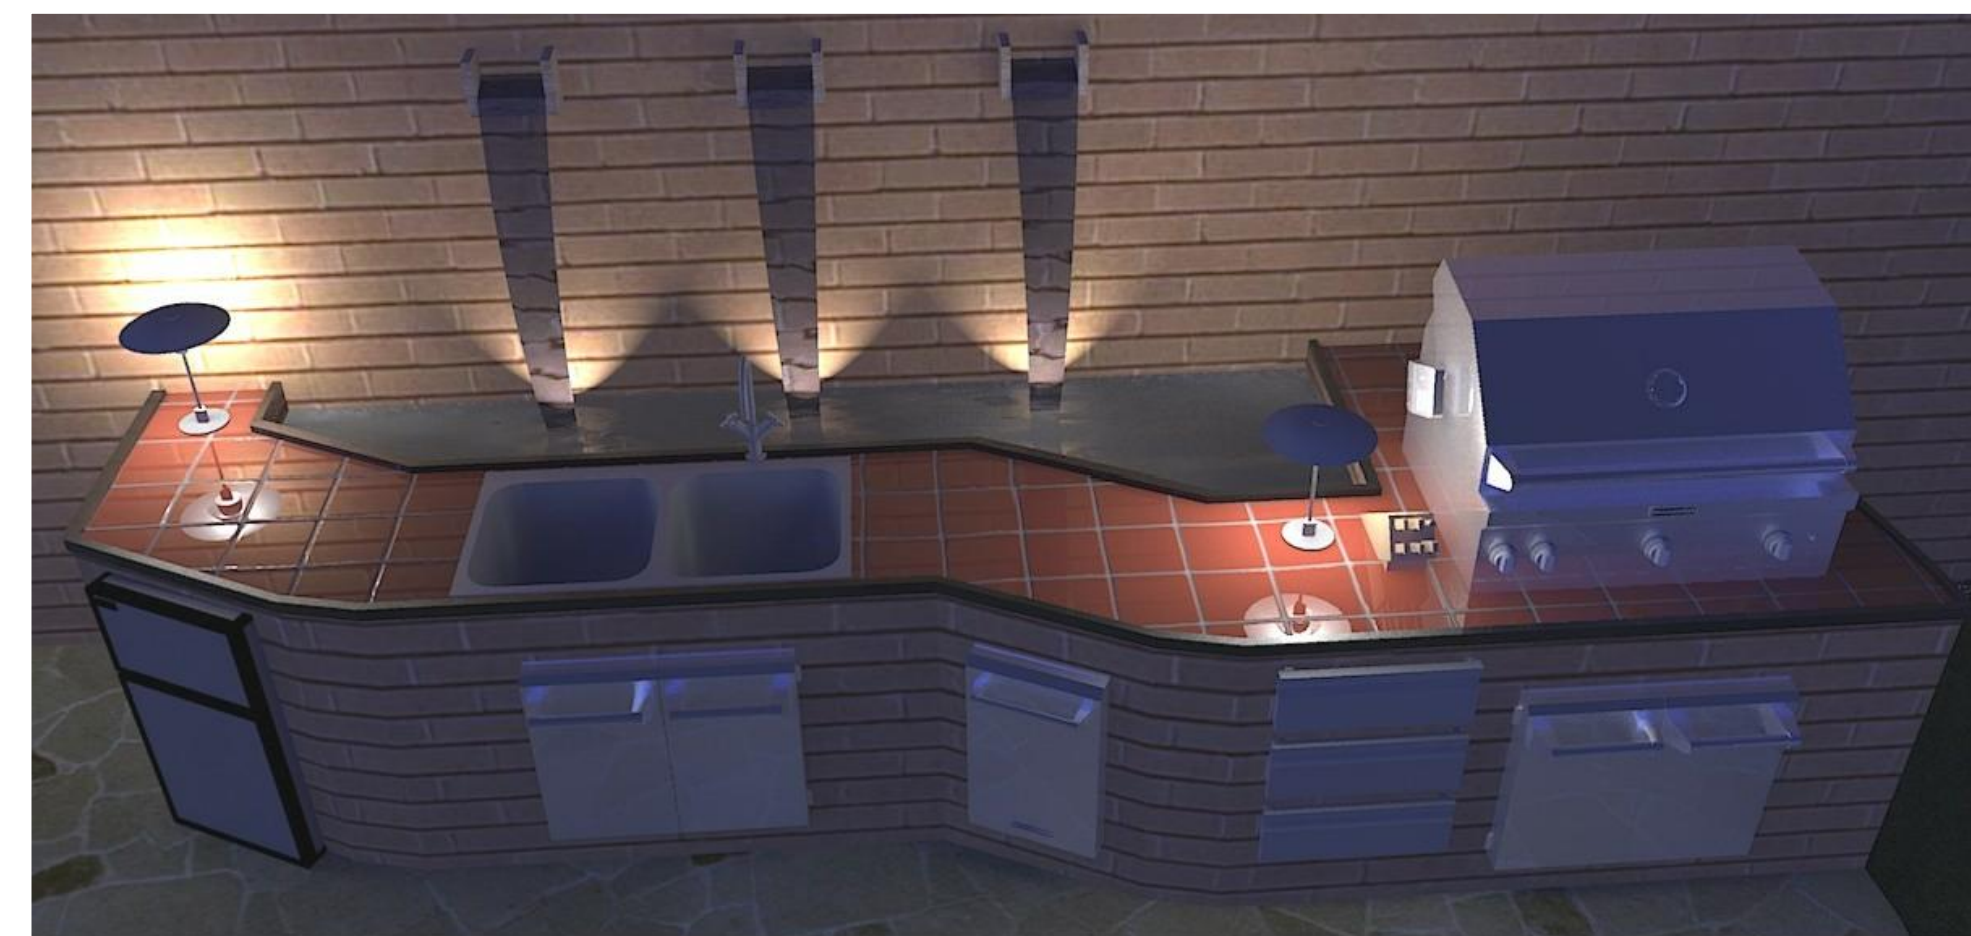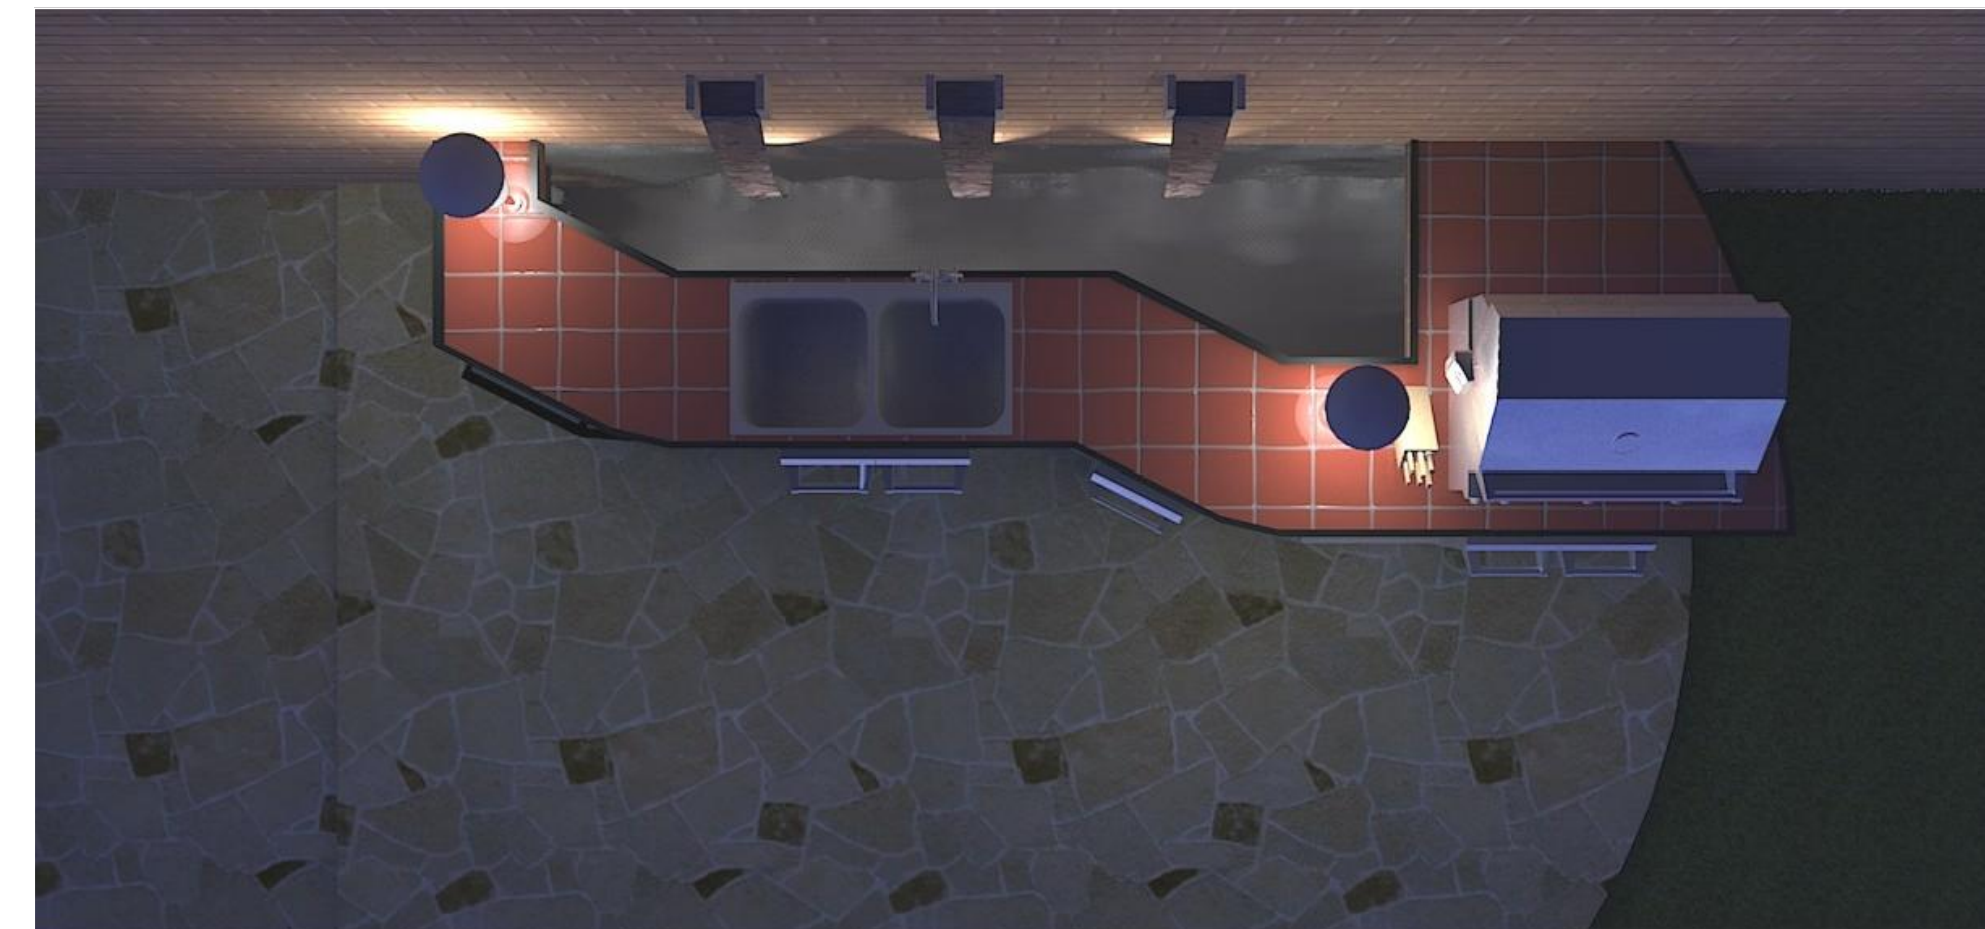

L2.4 GRILL STATION/WATER FEATURE NIGHTTIME
N.T.S.

Rev. #	Date	Drawn By	Description
1			
2			
3			
4			

Designed By: JDA
 Drawn By: JDA
 Checked By: JDA
 Cross Ck. of Pkg: JDA
 Approved By: JDA
 Date: 10/17/2008

SCALE: N.T.S.