



RUD CHAIN DISPLAY

840 20TH AVENUE HIAWTHA, IA 52233
07/07/10

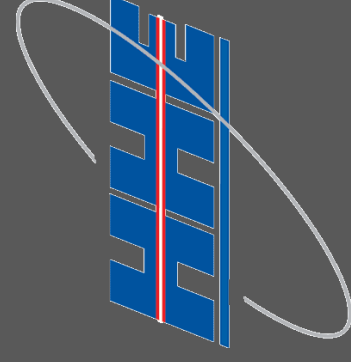

www.halleng.com

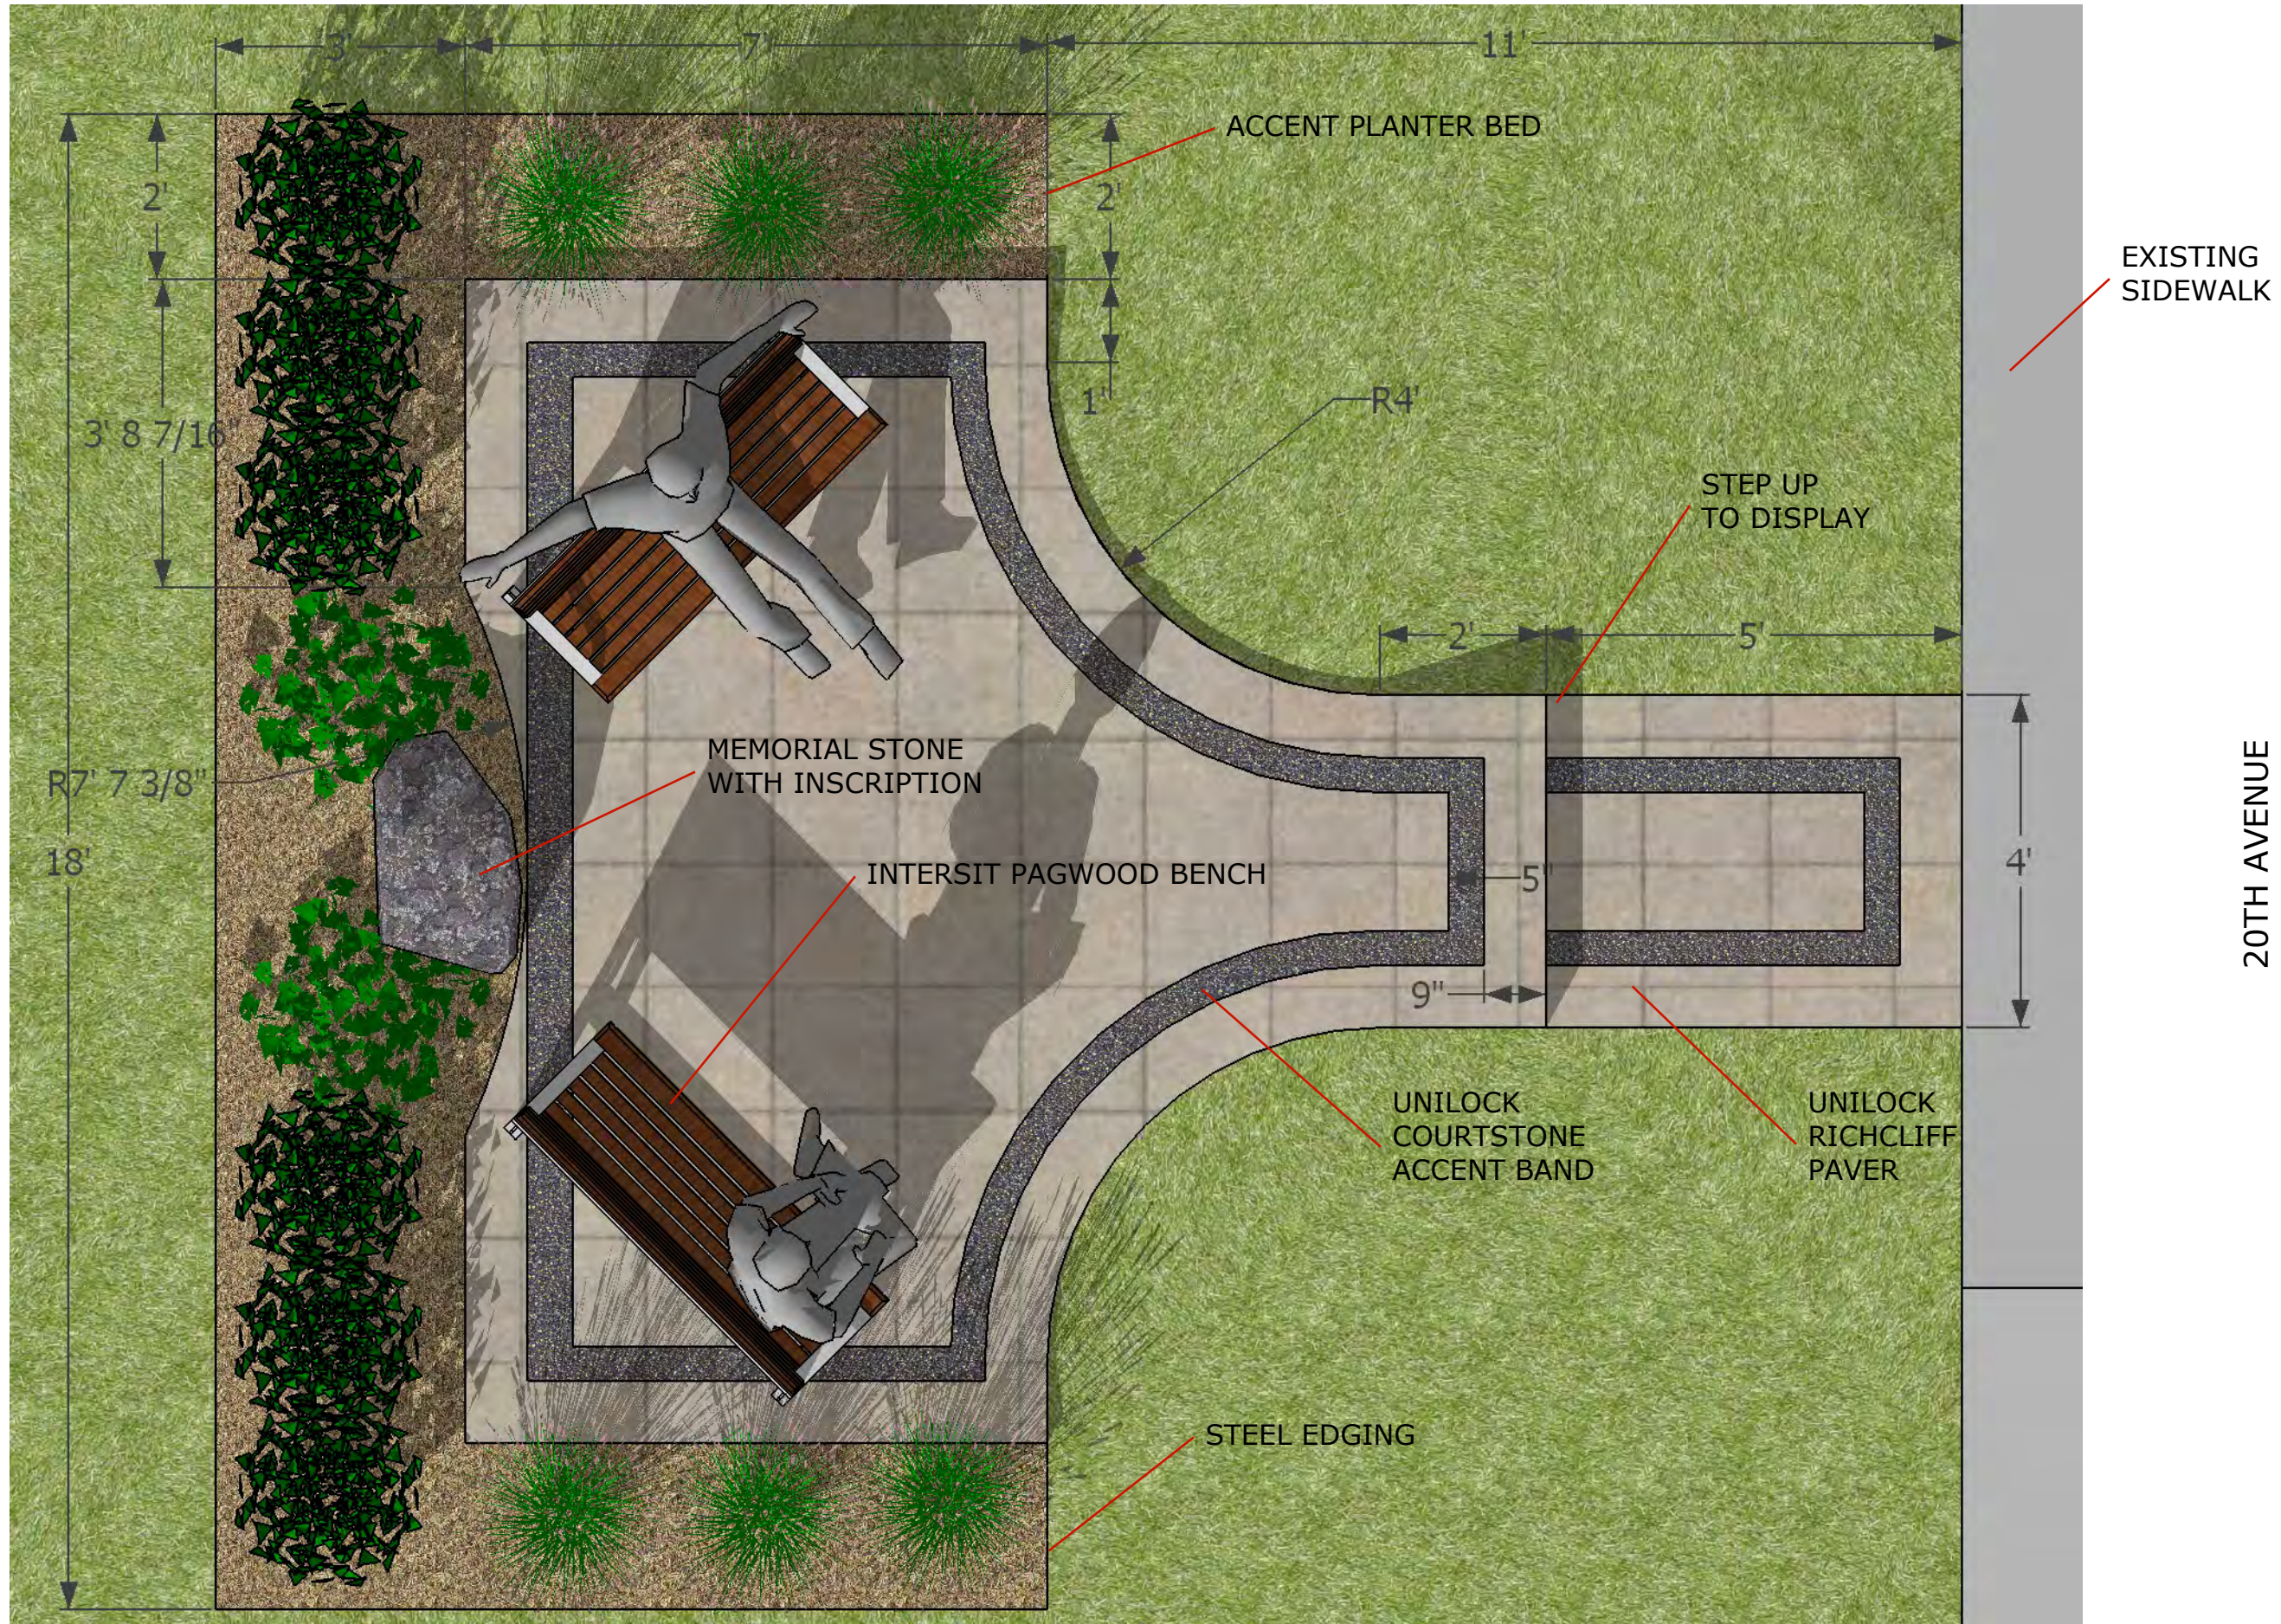

SCALE 1/2" = 1'-0"

20TH AVENUE


RUD CHAIN DISPLAY

840 20TH AVENUE HIAWTHA, IA 52233

CONCEPT PLAN

drawn by:
ERIC SHEPLEY


07/07/10

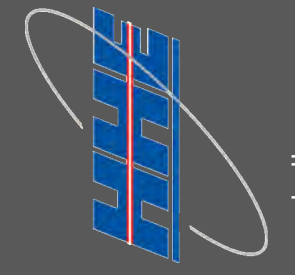

www.halling.com



UNILOCK RICHCLIFF PAVER
DAWN MIST COLOR

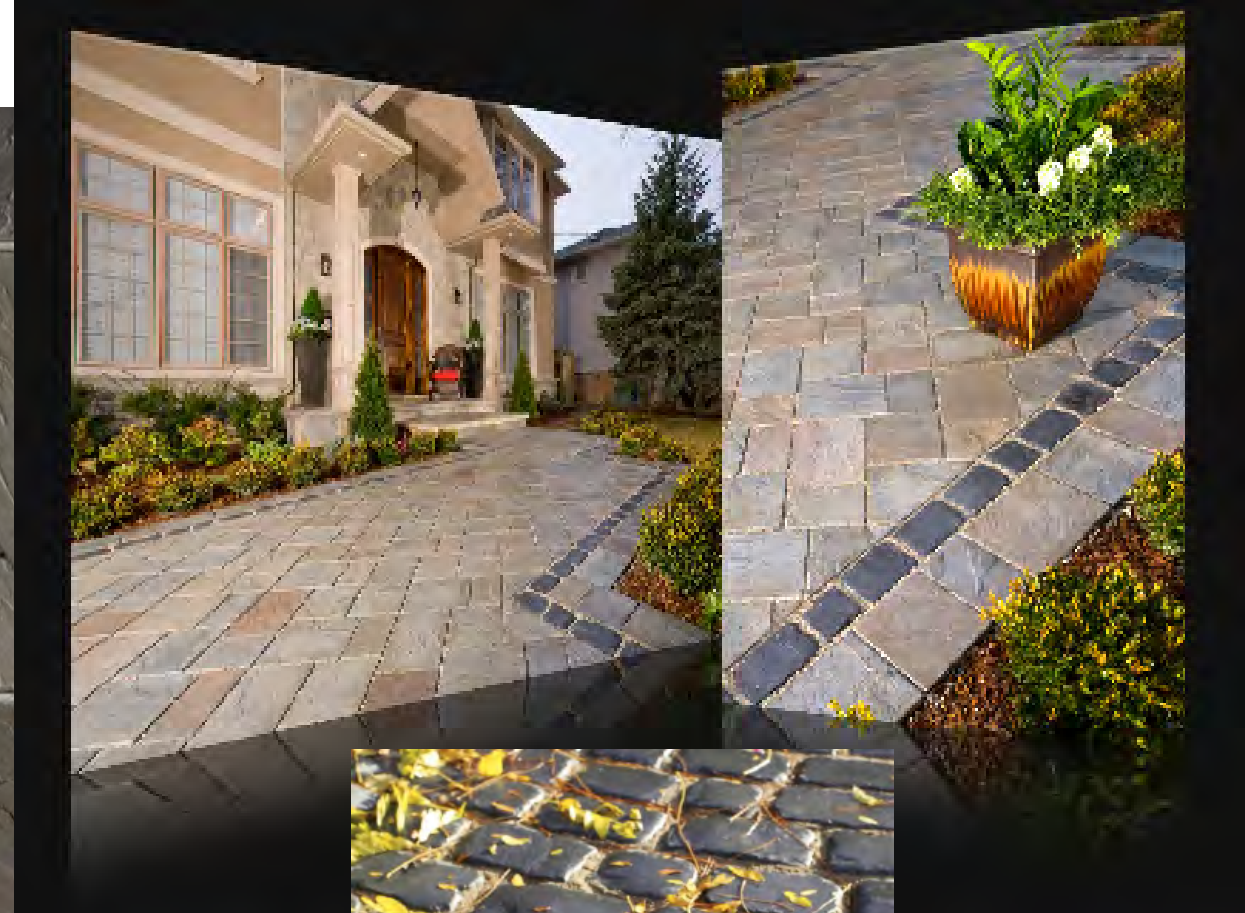


PAVER BANDING



UNILOCK
COURTSTONE PAVER
BASALT COLOR



ERLAU INTERSIT 3 SEATER, PAGWOOD

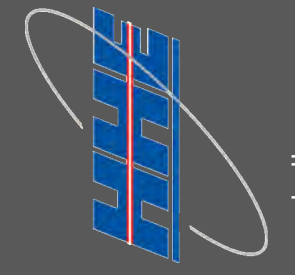

www.halleng.com

drawn by:
ERIC SHEPLEY
07/07/10

RUD CHAIN DISPLAY

840 20TH AVENUE HIAWTHA, IA 52233

PRODUCT INFORMATION