
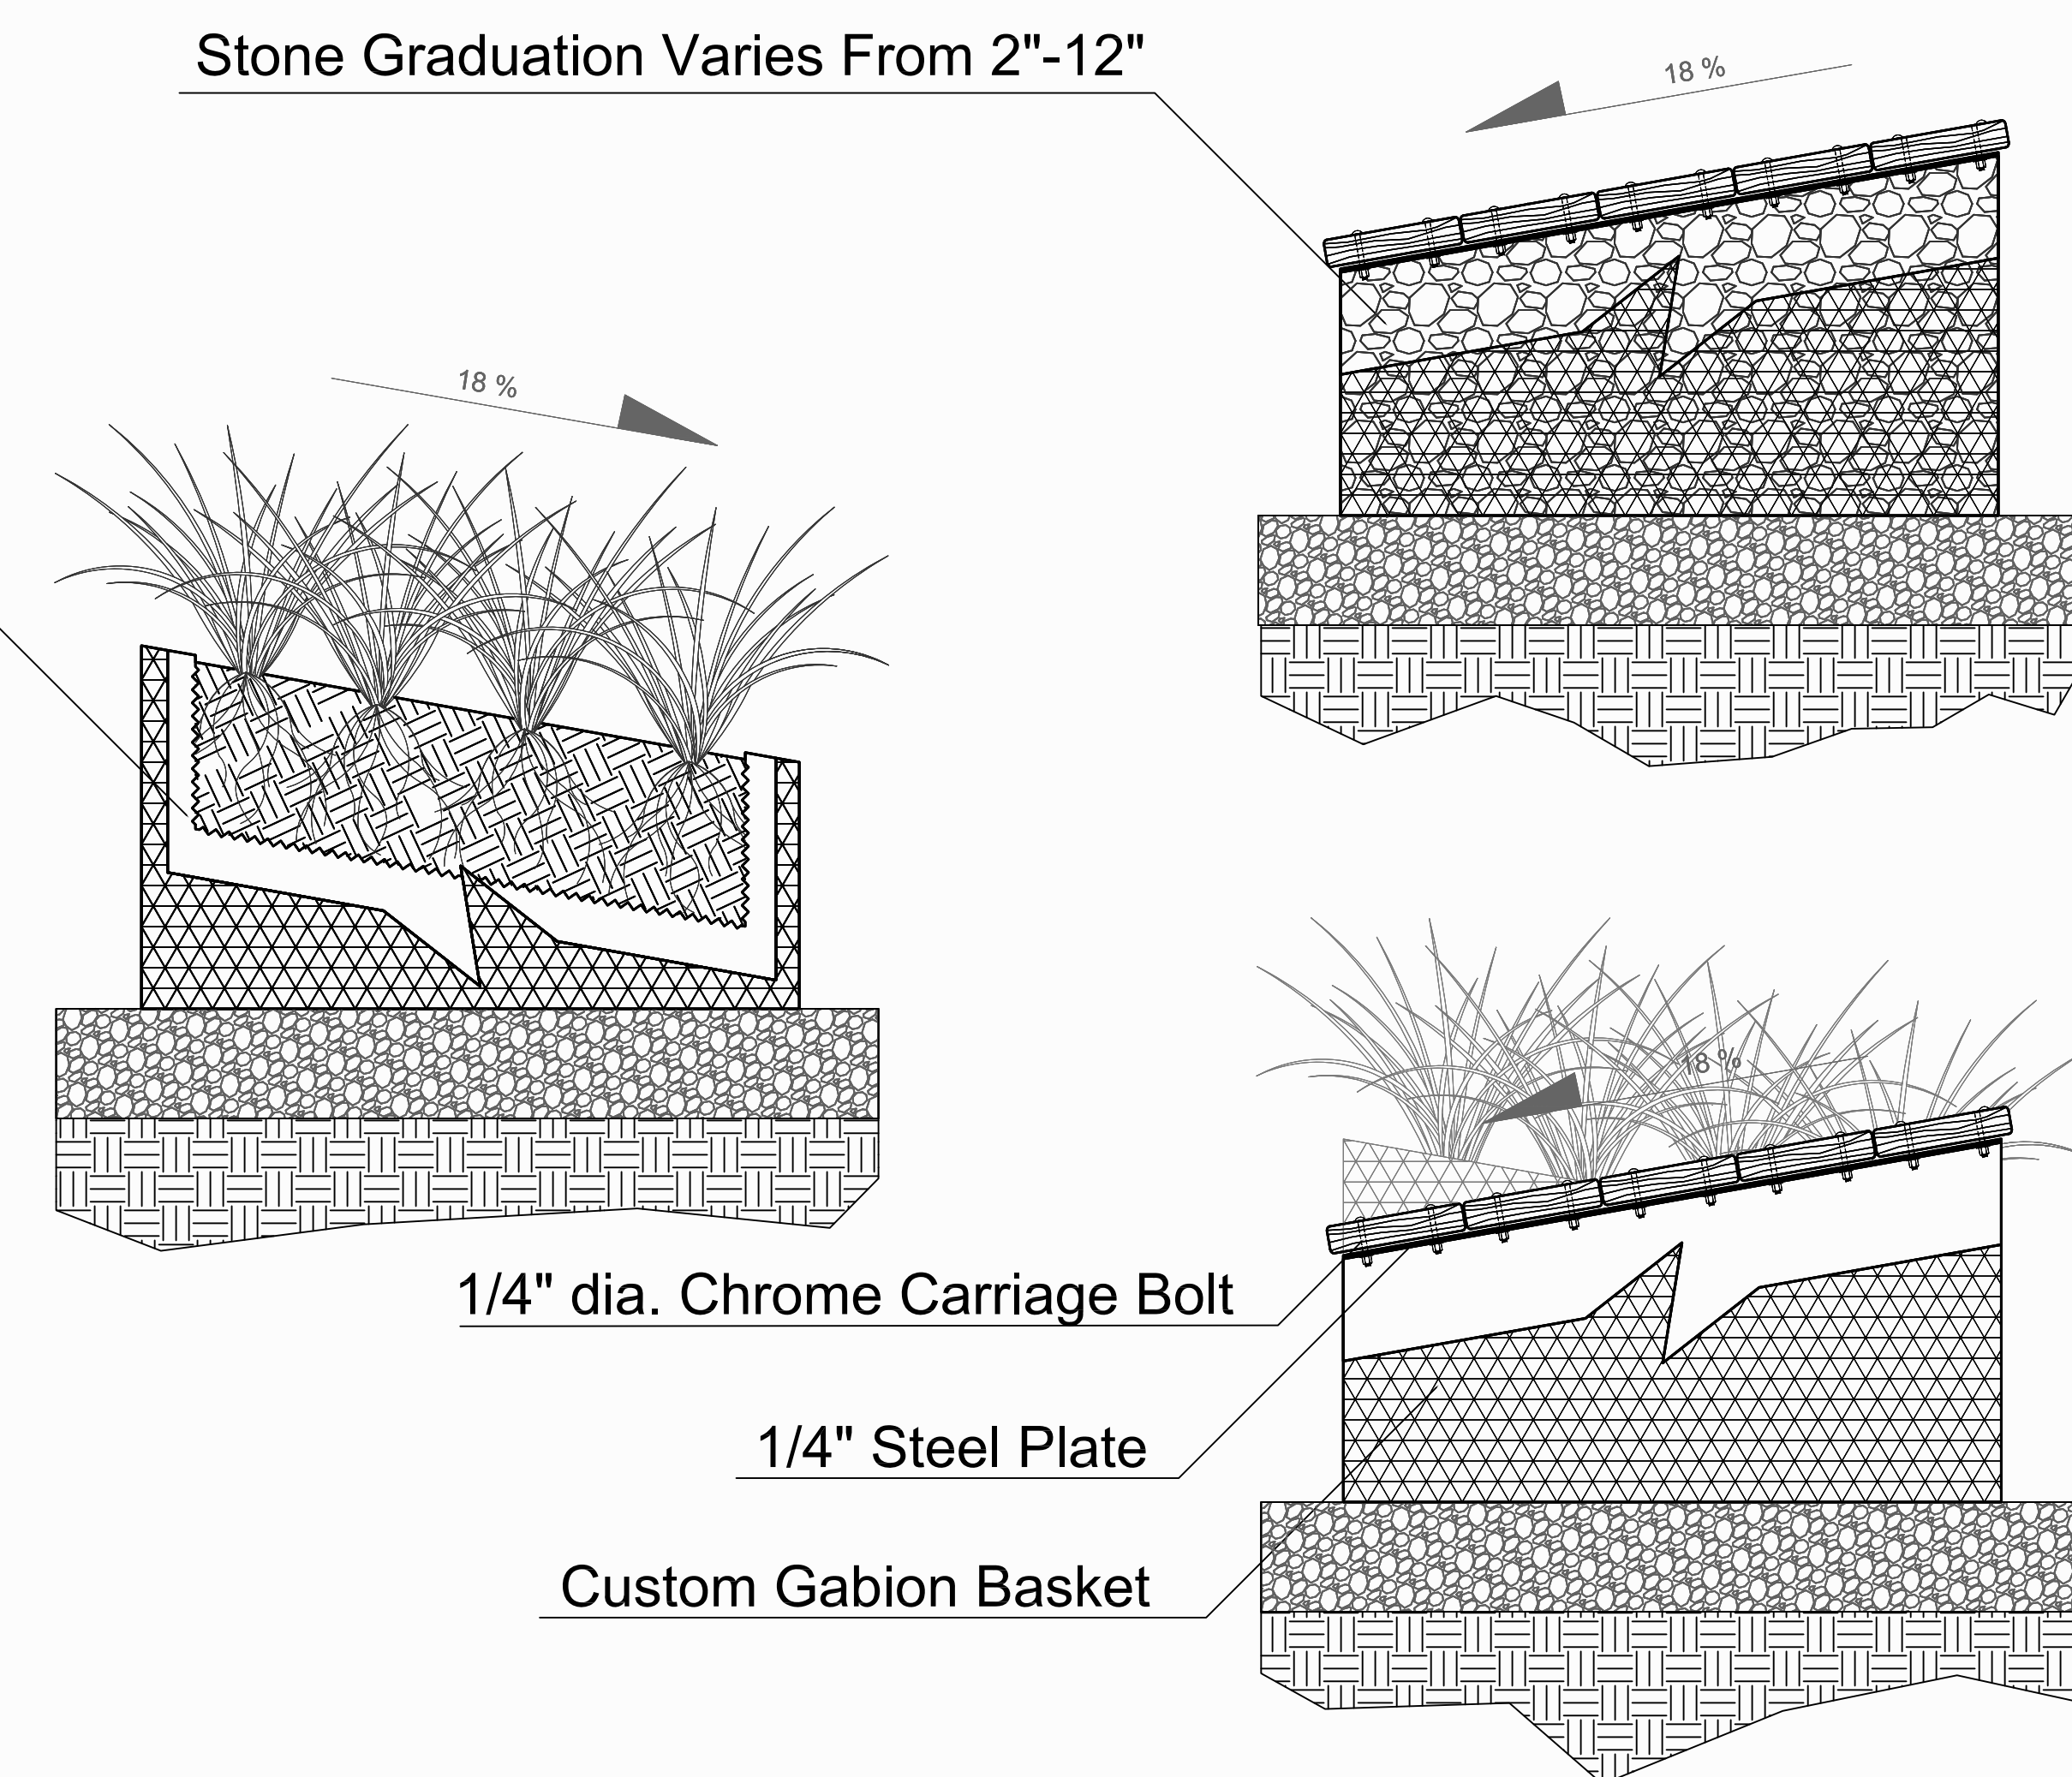
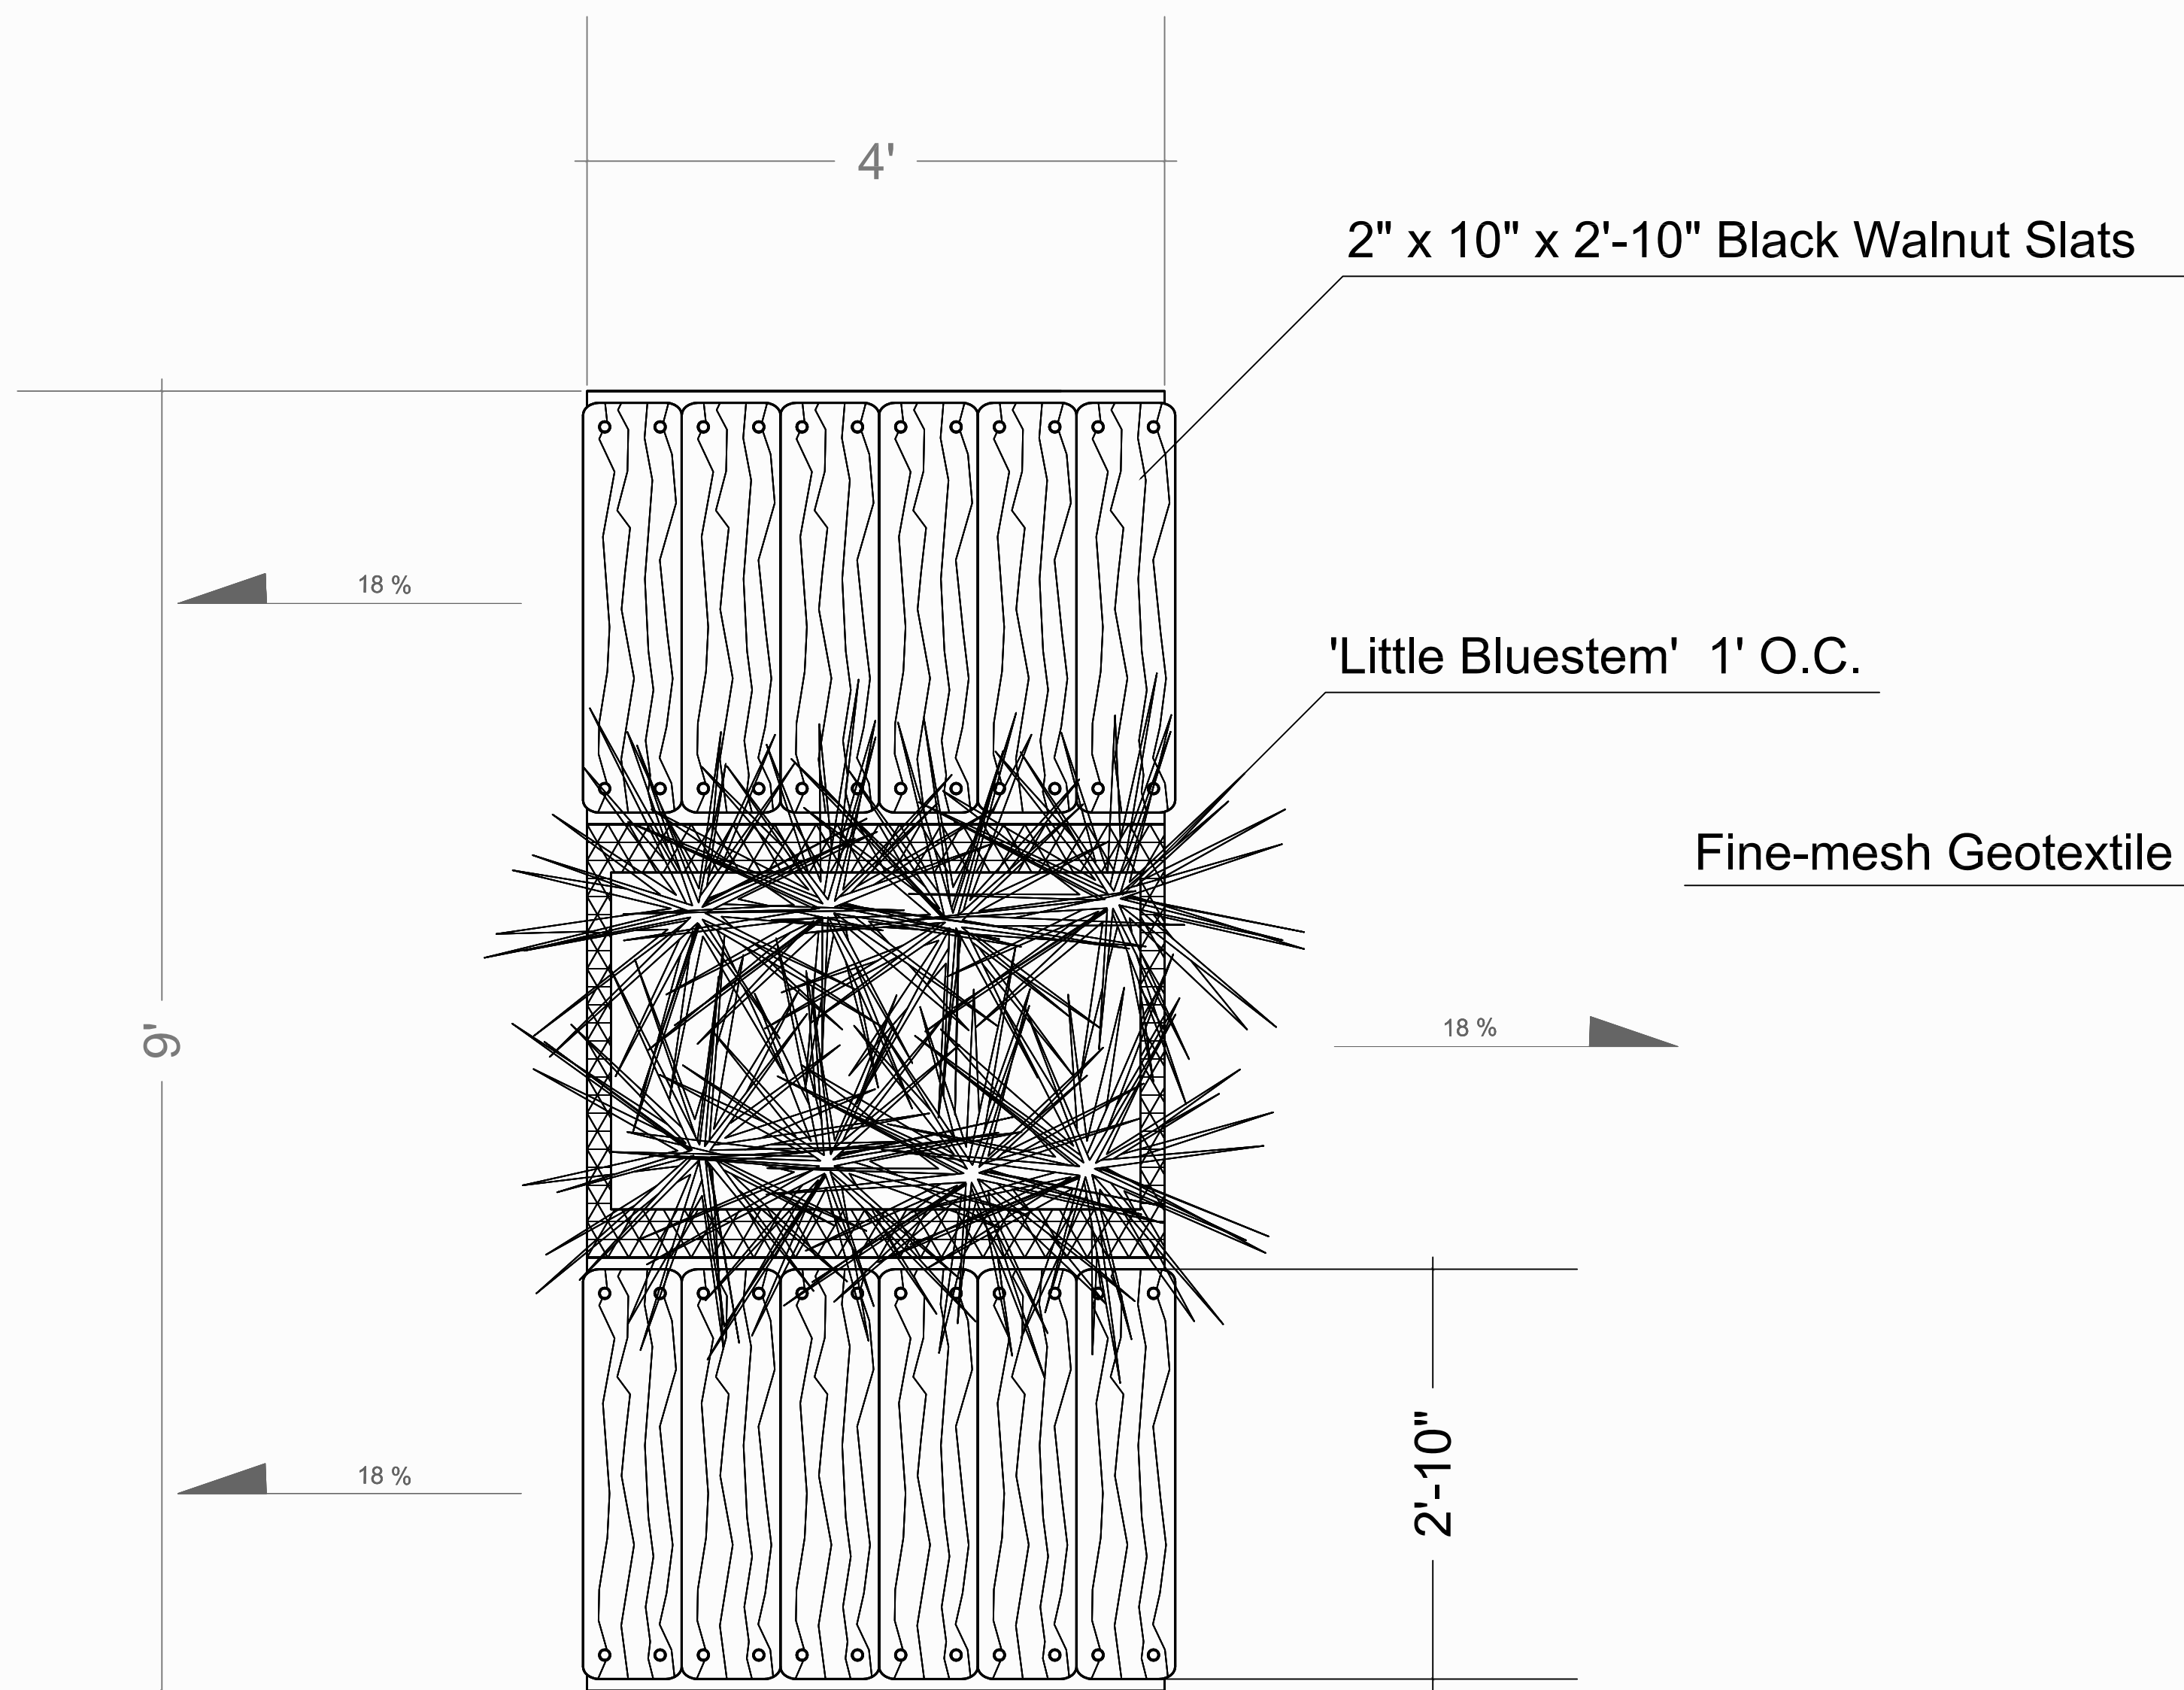


SCHEMATIC DESIGN	DATE: 1/21/09
DESIGN DEVELOPMENT	DATE: 2/18/09
CONSTRUCTION DOCUMENTS	DATE: 3/13/09
ISSUED FOR PERMIT	DATE:
ISSUED FOR BIDDING	DATE:
RECORD DRAWINGS	DATE:
REVISIONS	
NO.	DESCRIPTION
	DATE

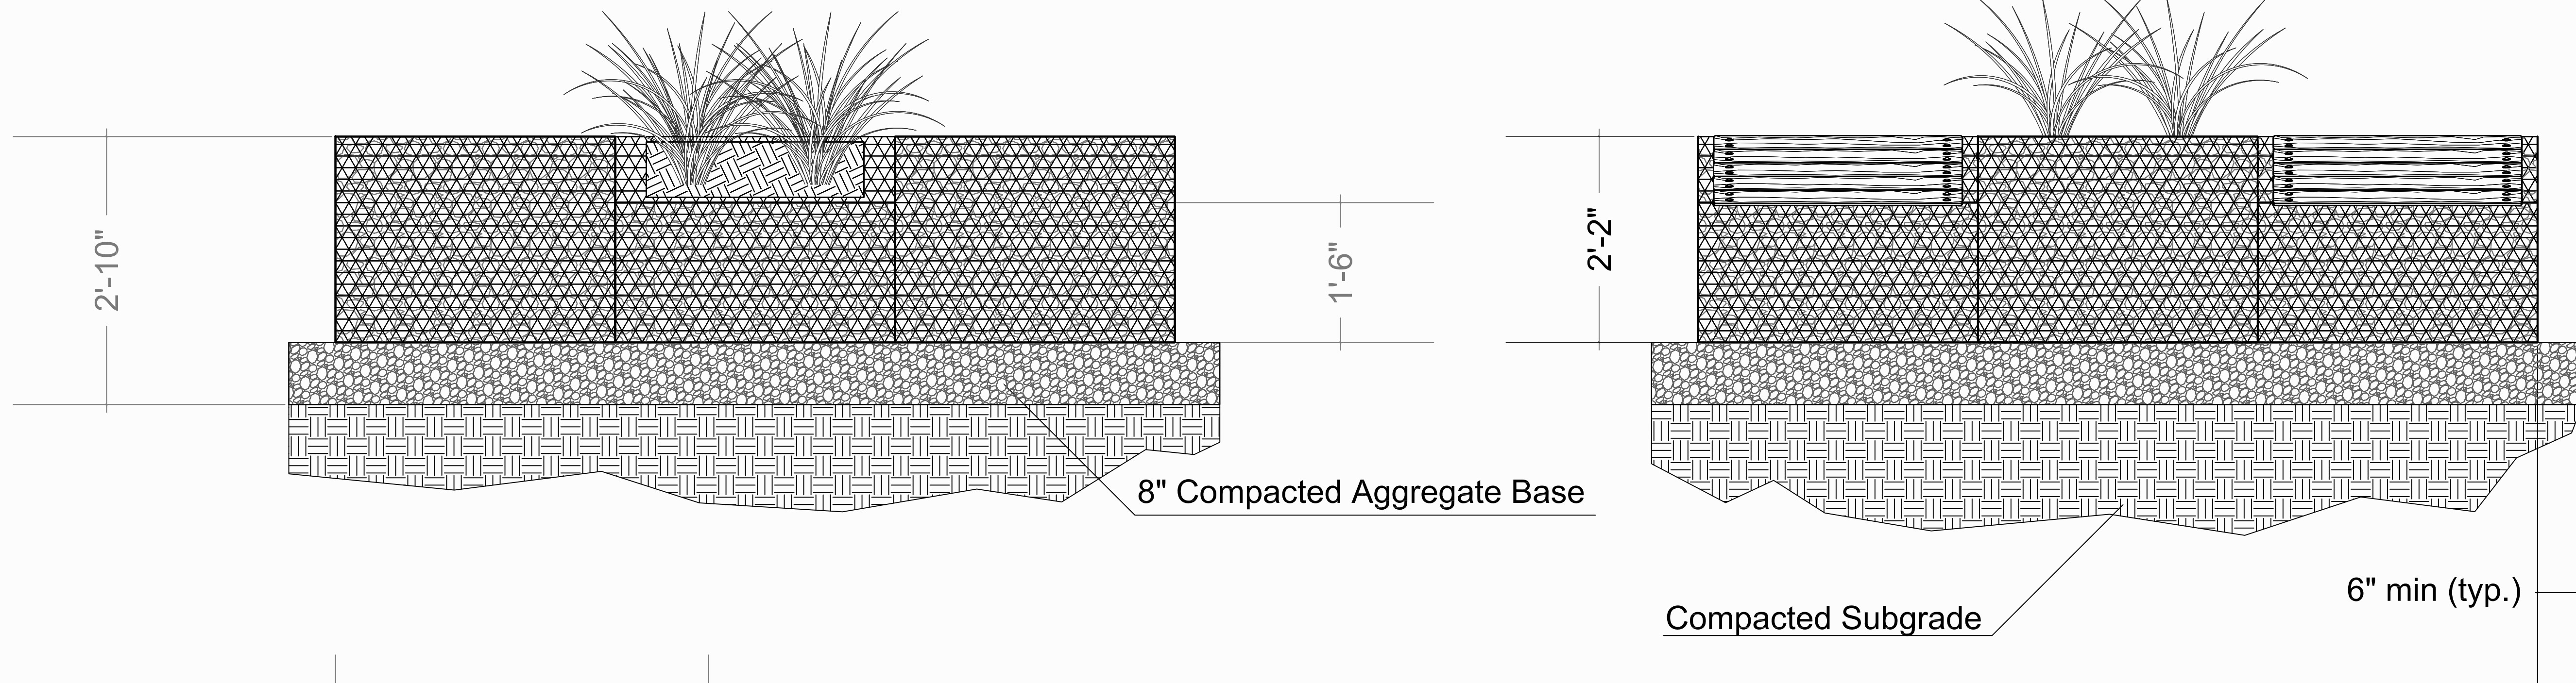


COPYRIGHT: ALL RIGHTS RESERVED

Phase 90% CONSTRUCTION DOCUMENTS

Drawn By: PEM Checked By:

Project Number

Scale

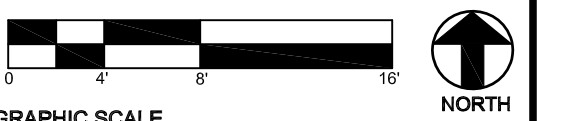

1 CUSTOM GABION BENCH/ PLANTER
L108 SCALE: 1" = 1'-00"