


PLAN VIEW OF PROPOSED AUTO-COURT

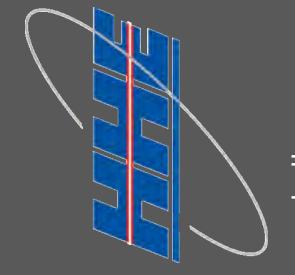

www.halling.com

drawn by:  
ERIC SHEPLEY

10/04/10



# AMBROSE AUTO-COURT

CORALVILLE, IA 52241

CONCEPT PLAN

1

SCALE 1/8" = 1'-0"

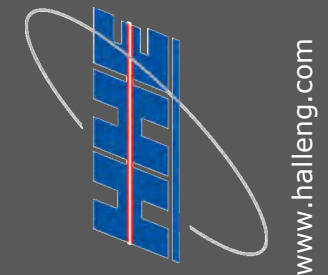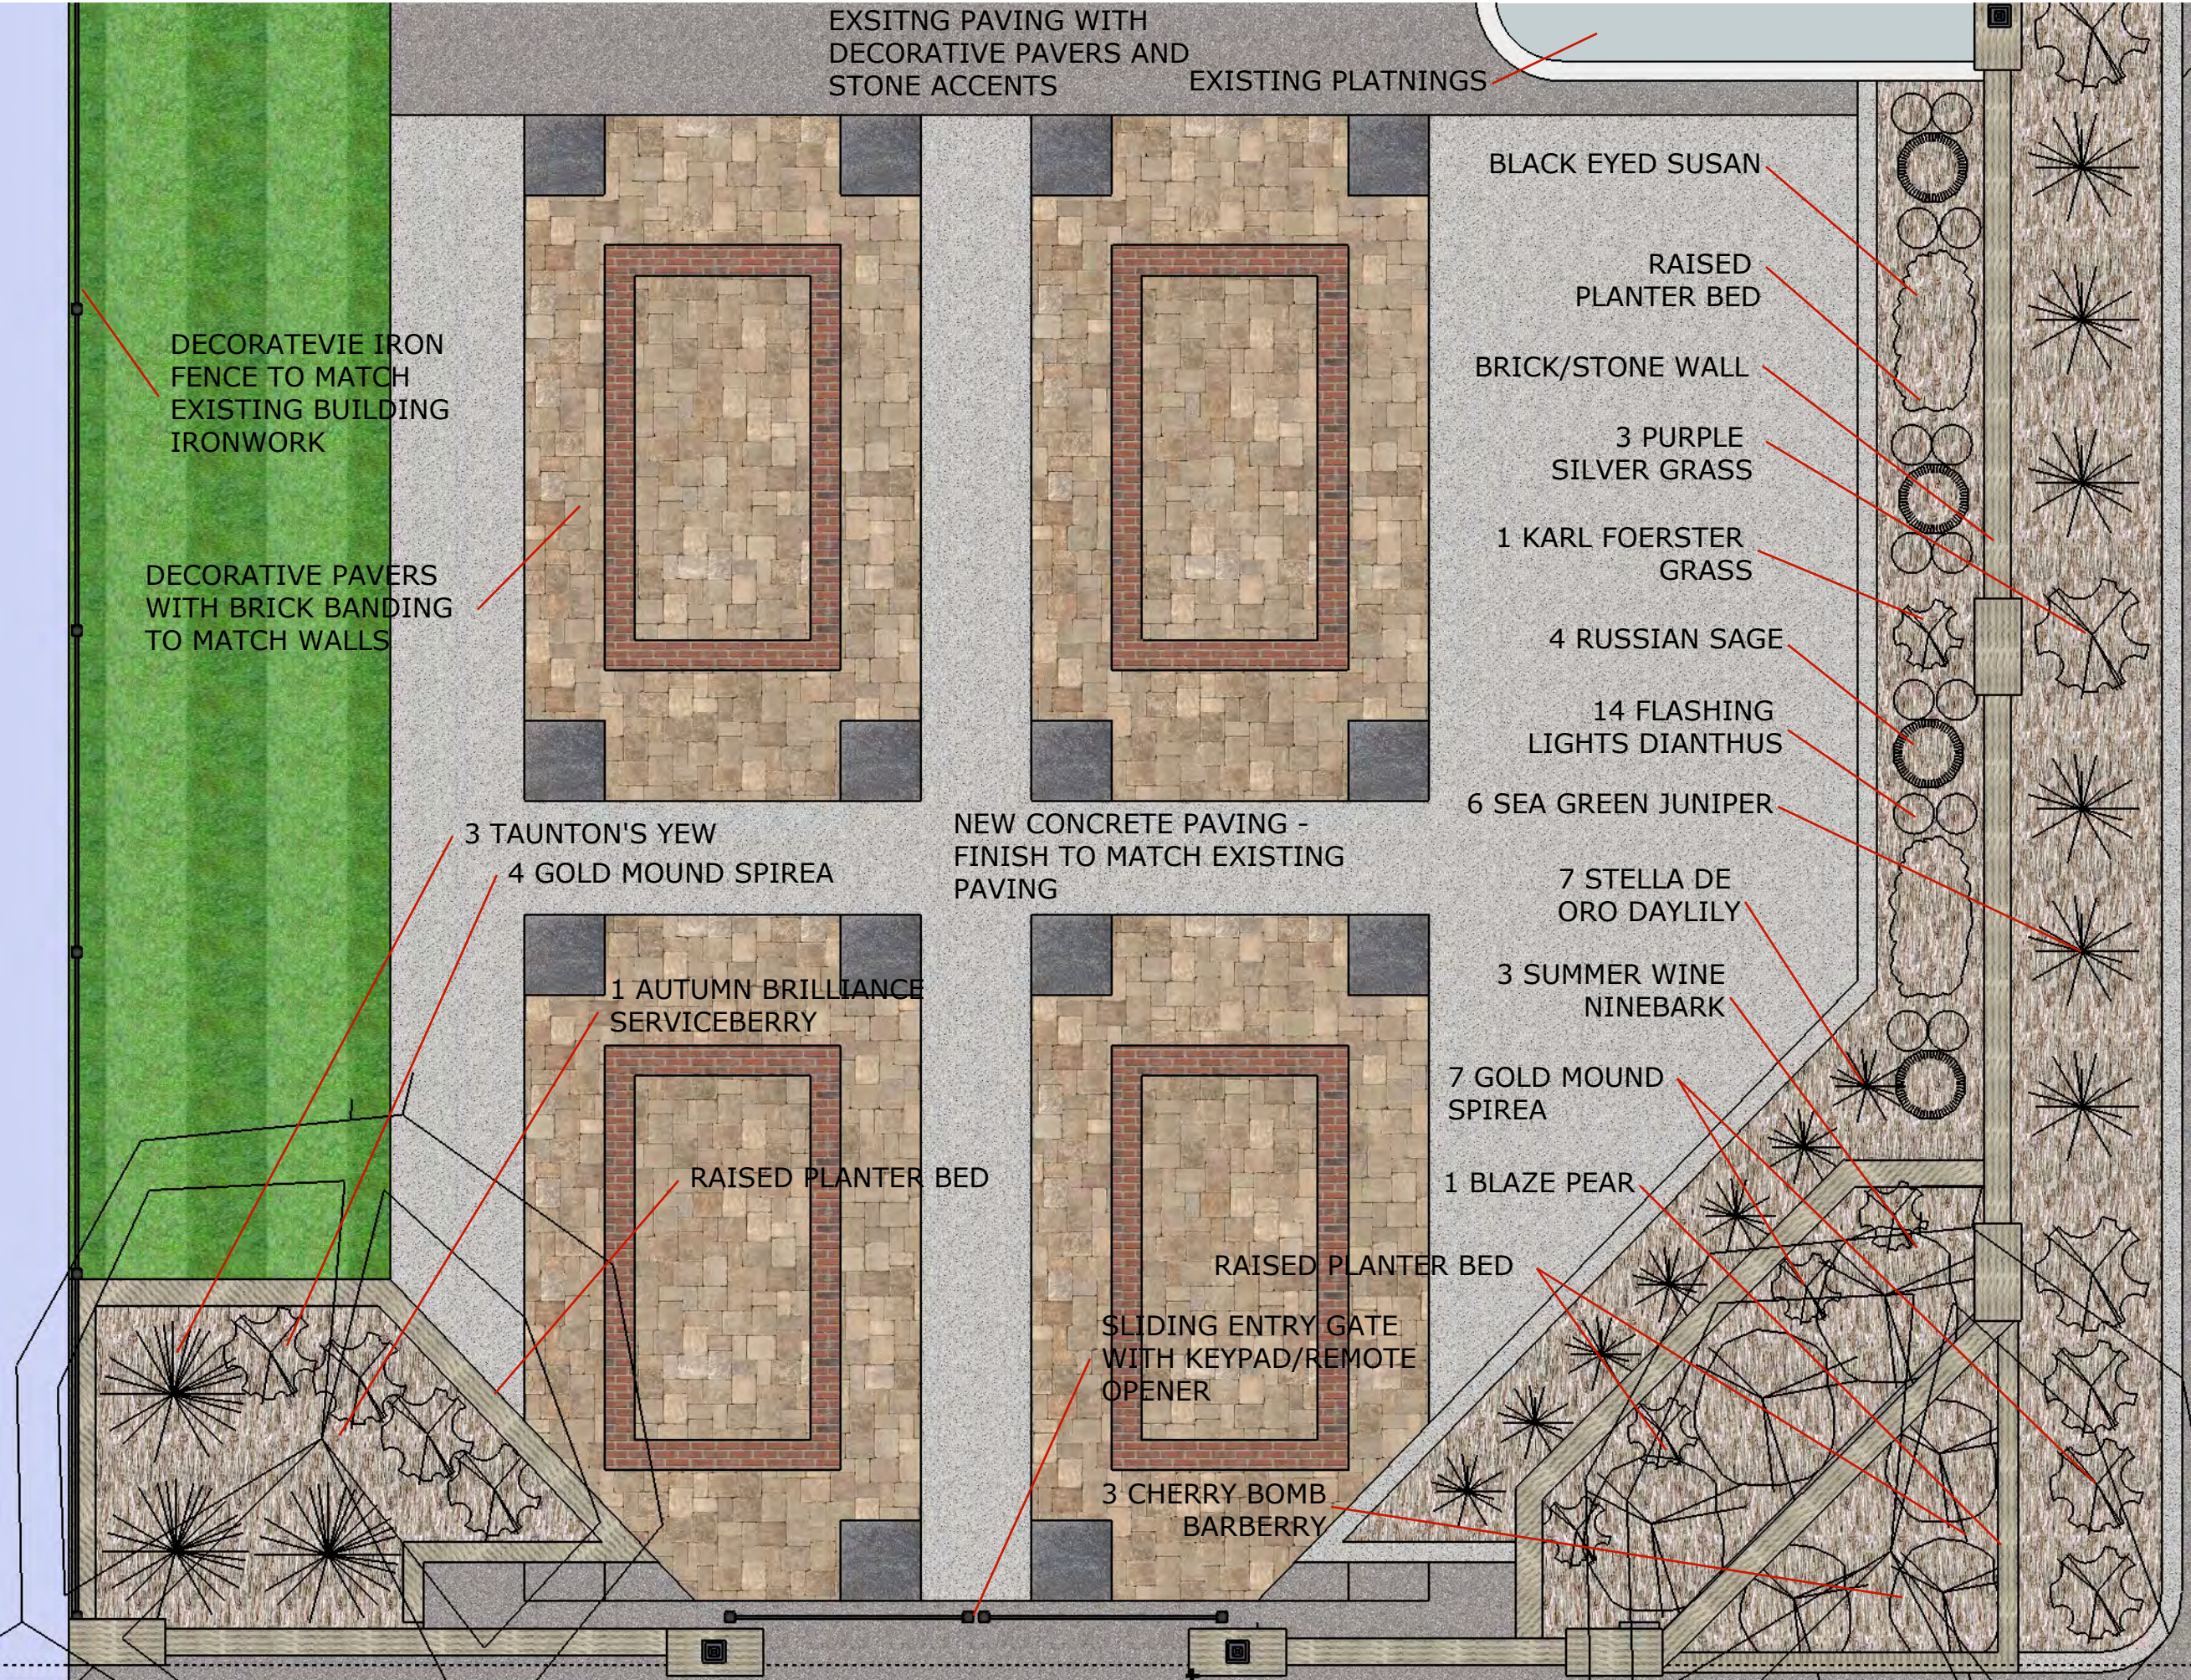

www.halleng.com

drawn by:  
ERIC SHEPLEY

10/04/10

# AMBROSE AUTO-COURT

CORALVILLE, IA 52241

CONCEPT PLAN

# 2

SCALE 1/4" = 1'-0"

ENLARGEMENT OF PLAN VIEW OF PROPOSED AUTO-COURT



PEDESTRIAN GATE WITH KEYPAD  
CARRIAGE LIGHT TO MATCH EXISTING

BRICK/STONE WALL

27" X 12" X 6'6" COLUMN WITH STONE ACCENT

CARRIAGE LIGHT TO MATCH EXISTING

SLIDING ENTRY GATE

RAISED PLANTER BED

DECORATIVE PAVERS WITH BRICK BANDING TO MATCH WALLS

NEW CONCRETE PAVEMENT - FINISH TO MATCH EXISTING PAVEMENT

RAISED PLANTER BED

DECORATIVE IRON FENCING

EXISTING PAVEMENT WITH DECORATIVE PAVERS AND STONE ACCENTS

# AMBROSE AUTO-COURT

CORALVILLE, IA 52241

SE ISOMETRIC VIEW

ISOMETRIC VIEW OF PROPOSED AUTO-COURT

drawn by:  
ERIC SHEPLEY

10/04/10



3

SCALE 1/4" = 1'-0"



CARRIAGE LIGHT  
TO MATCH  
EXISTING FIXTURES

BRICK/STONE WALL

PEDESTRIAN GATE  
WITH KEYPAD

NEW CONCRETE  
PAVEMENT - FINISH  
TO MATCH EXISTING  
PAVEMENT

DECORATIVE PAVERS WITH  
BRICK BANDING TO MATCH  
WALLS

EXISTING PAVEMENT  
WITH DECORATIVE  
PAVERS AND ACCENT  
STONE

RAISED  
PLANTER BED

RAISED  
PLANTER BED

SLIDING ENTRY  
GATE WITH  
KEYPAD/REMOTE

CARRIAGE LIGHT  
TO MATCH  
EXISTING FIXTURES

27" X 12" X 6'10" BRICK  
COLUMN WITH STONE  
ACCENTS

DECORATIVE  
IRON FENCING

# AMBROSE AUTO-COURT

CORALVILLE, IA 52241

NE ISOMETRIC VIEW

ISOMETRIC VIEW OF PROPOSED AUTO-COURT

drawn by:  
ERIC SHEPLEY


10/04/10



www.halleng.com

4

SCALE 1/4" = 1'-0"

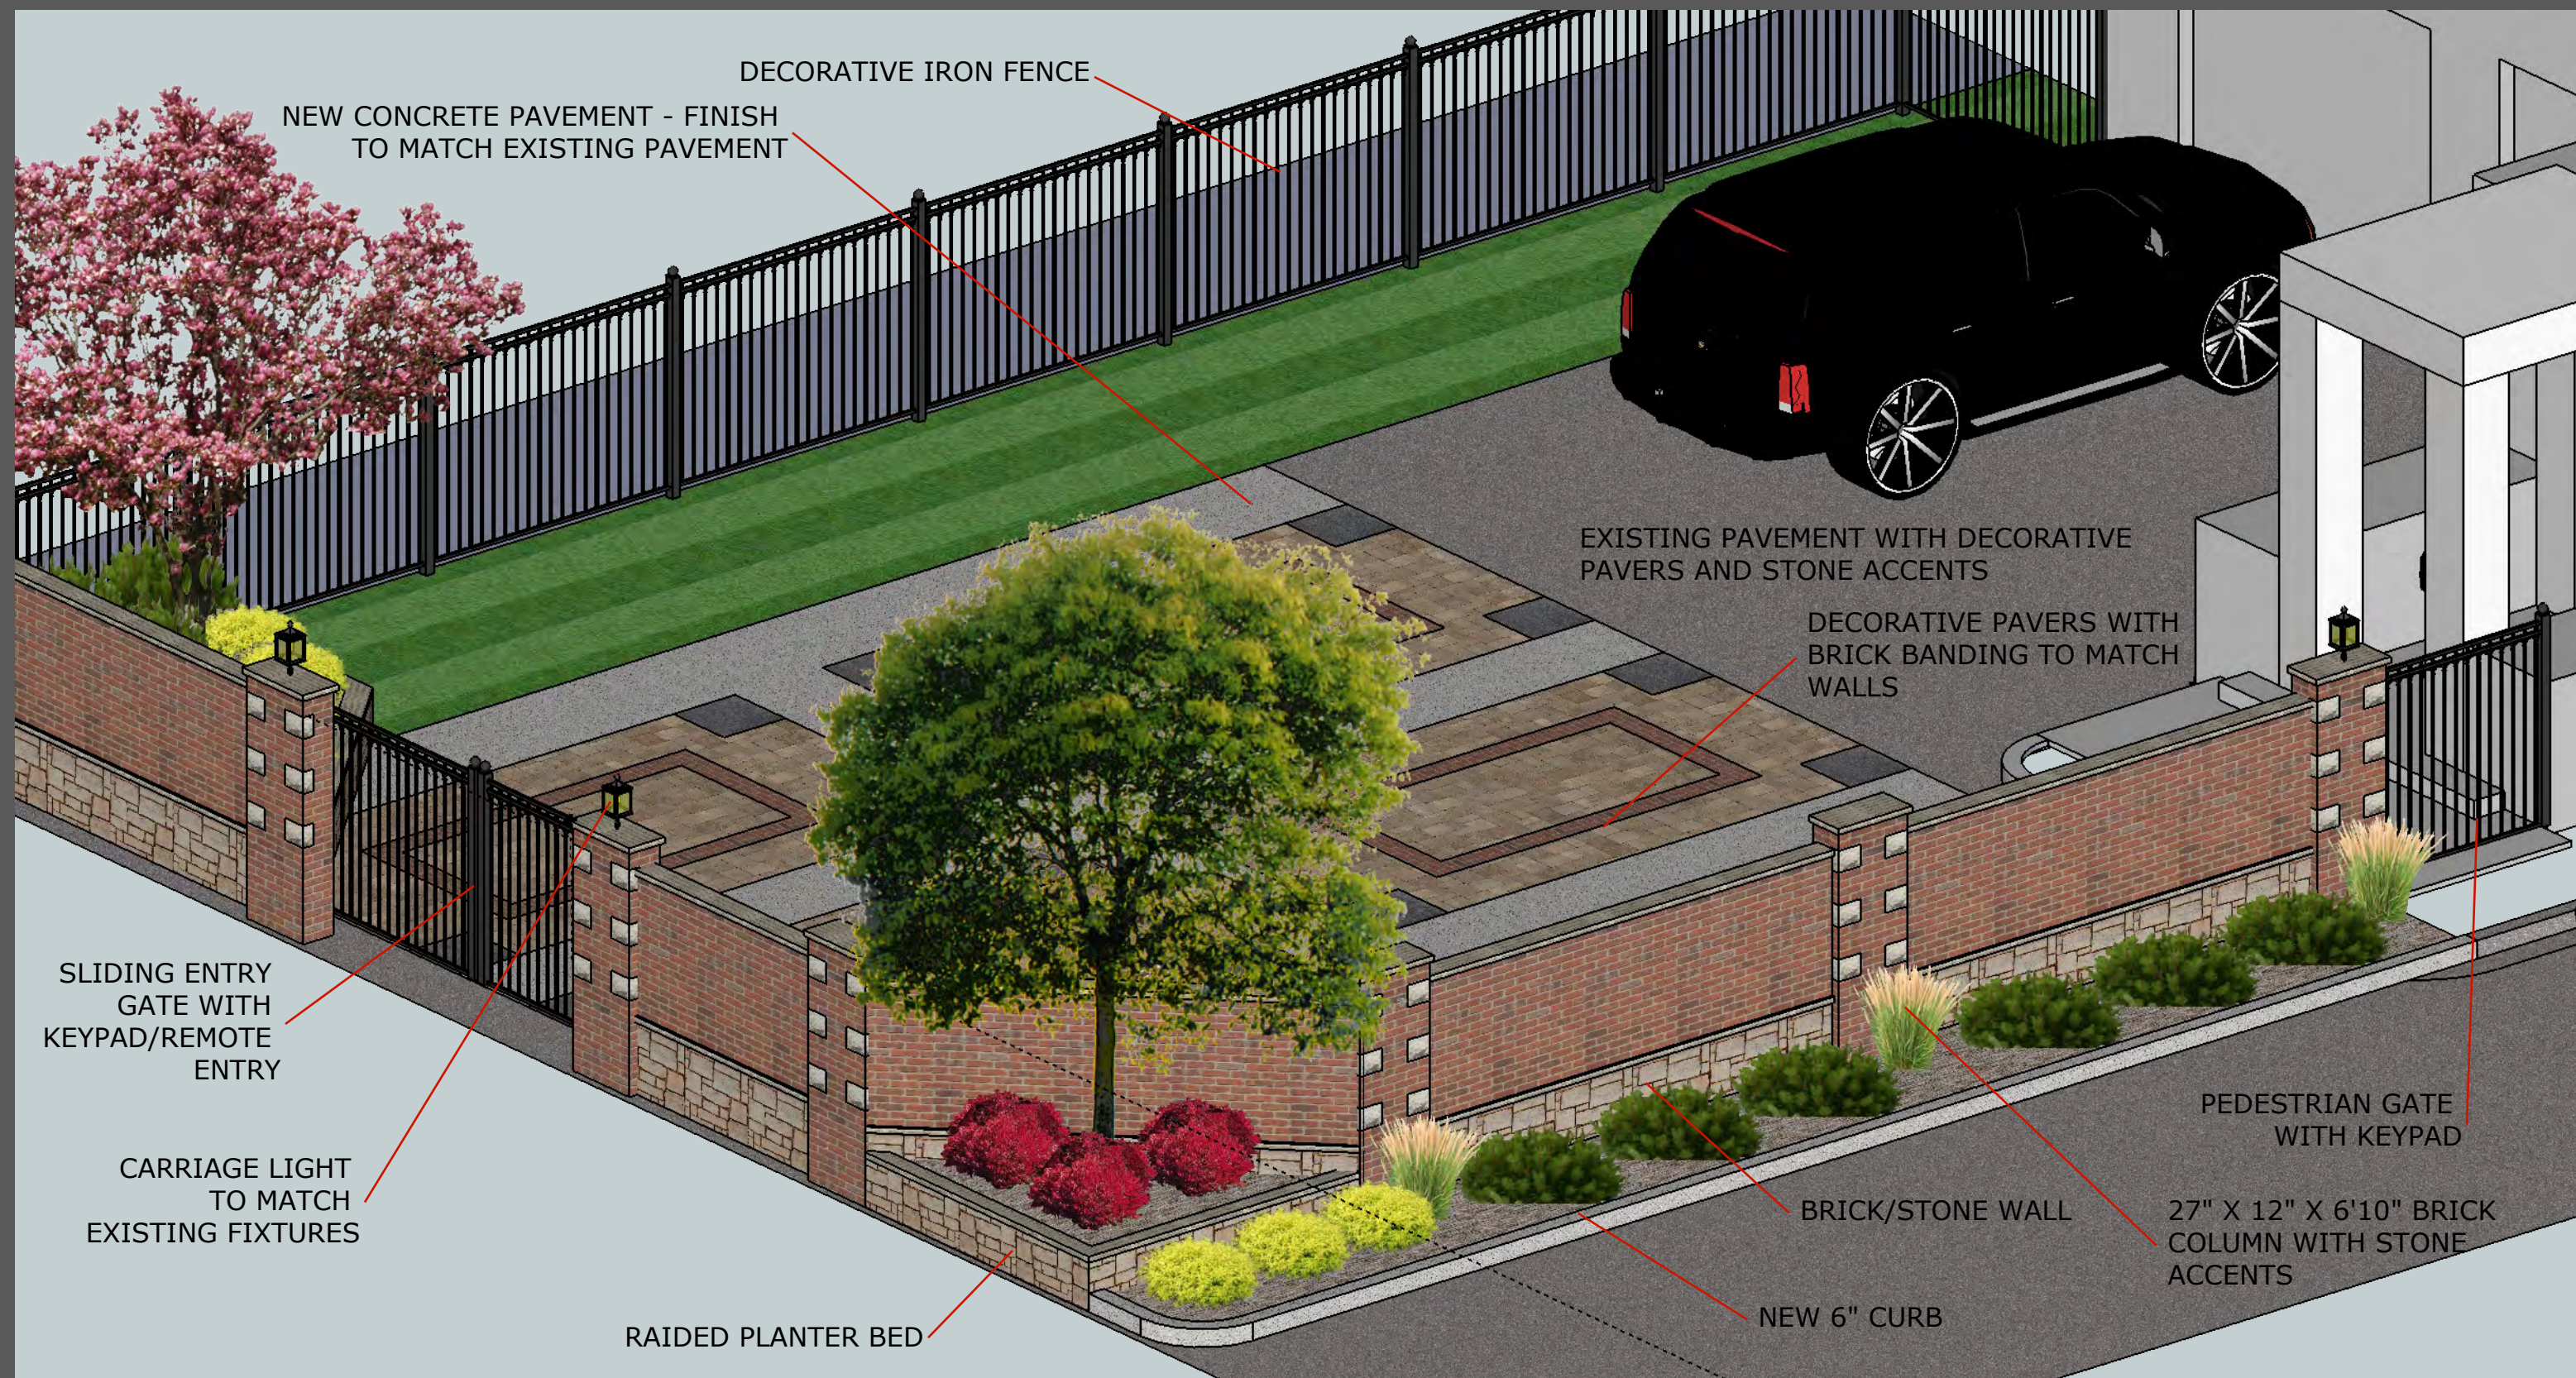

# AMBROSE AUTO-COURT

CORALVILLE, IA 52241

NW ISOMETRIC VIEW

ISOMETRIC VIEW OF PROPOSED AUTO-COURT

drawn by:  
ERIC SHEPLEY


10/04/10



www.halleng.com

# 5

SCALE 1/4" = 1'-0"

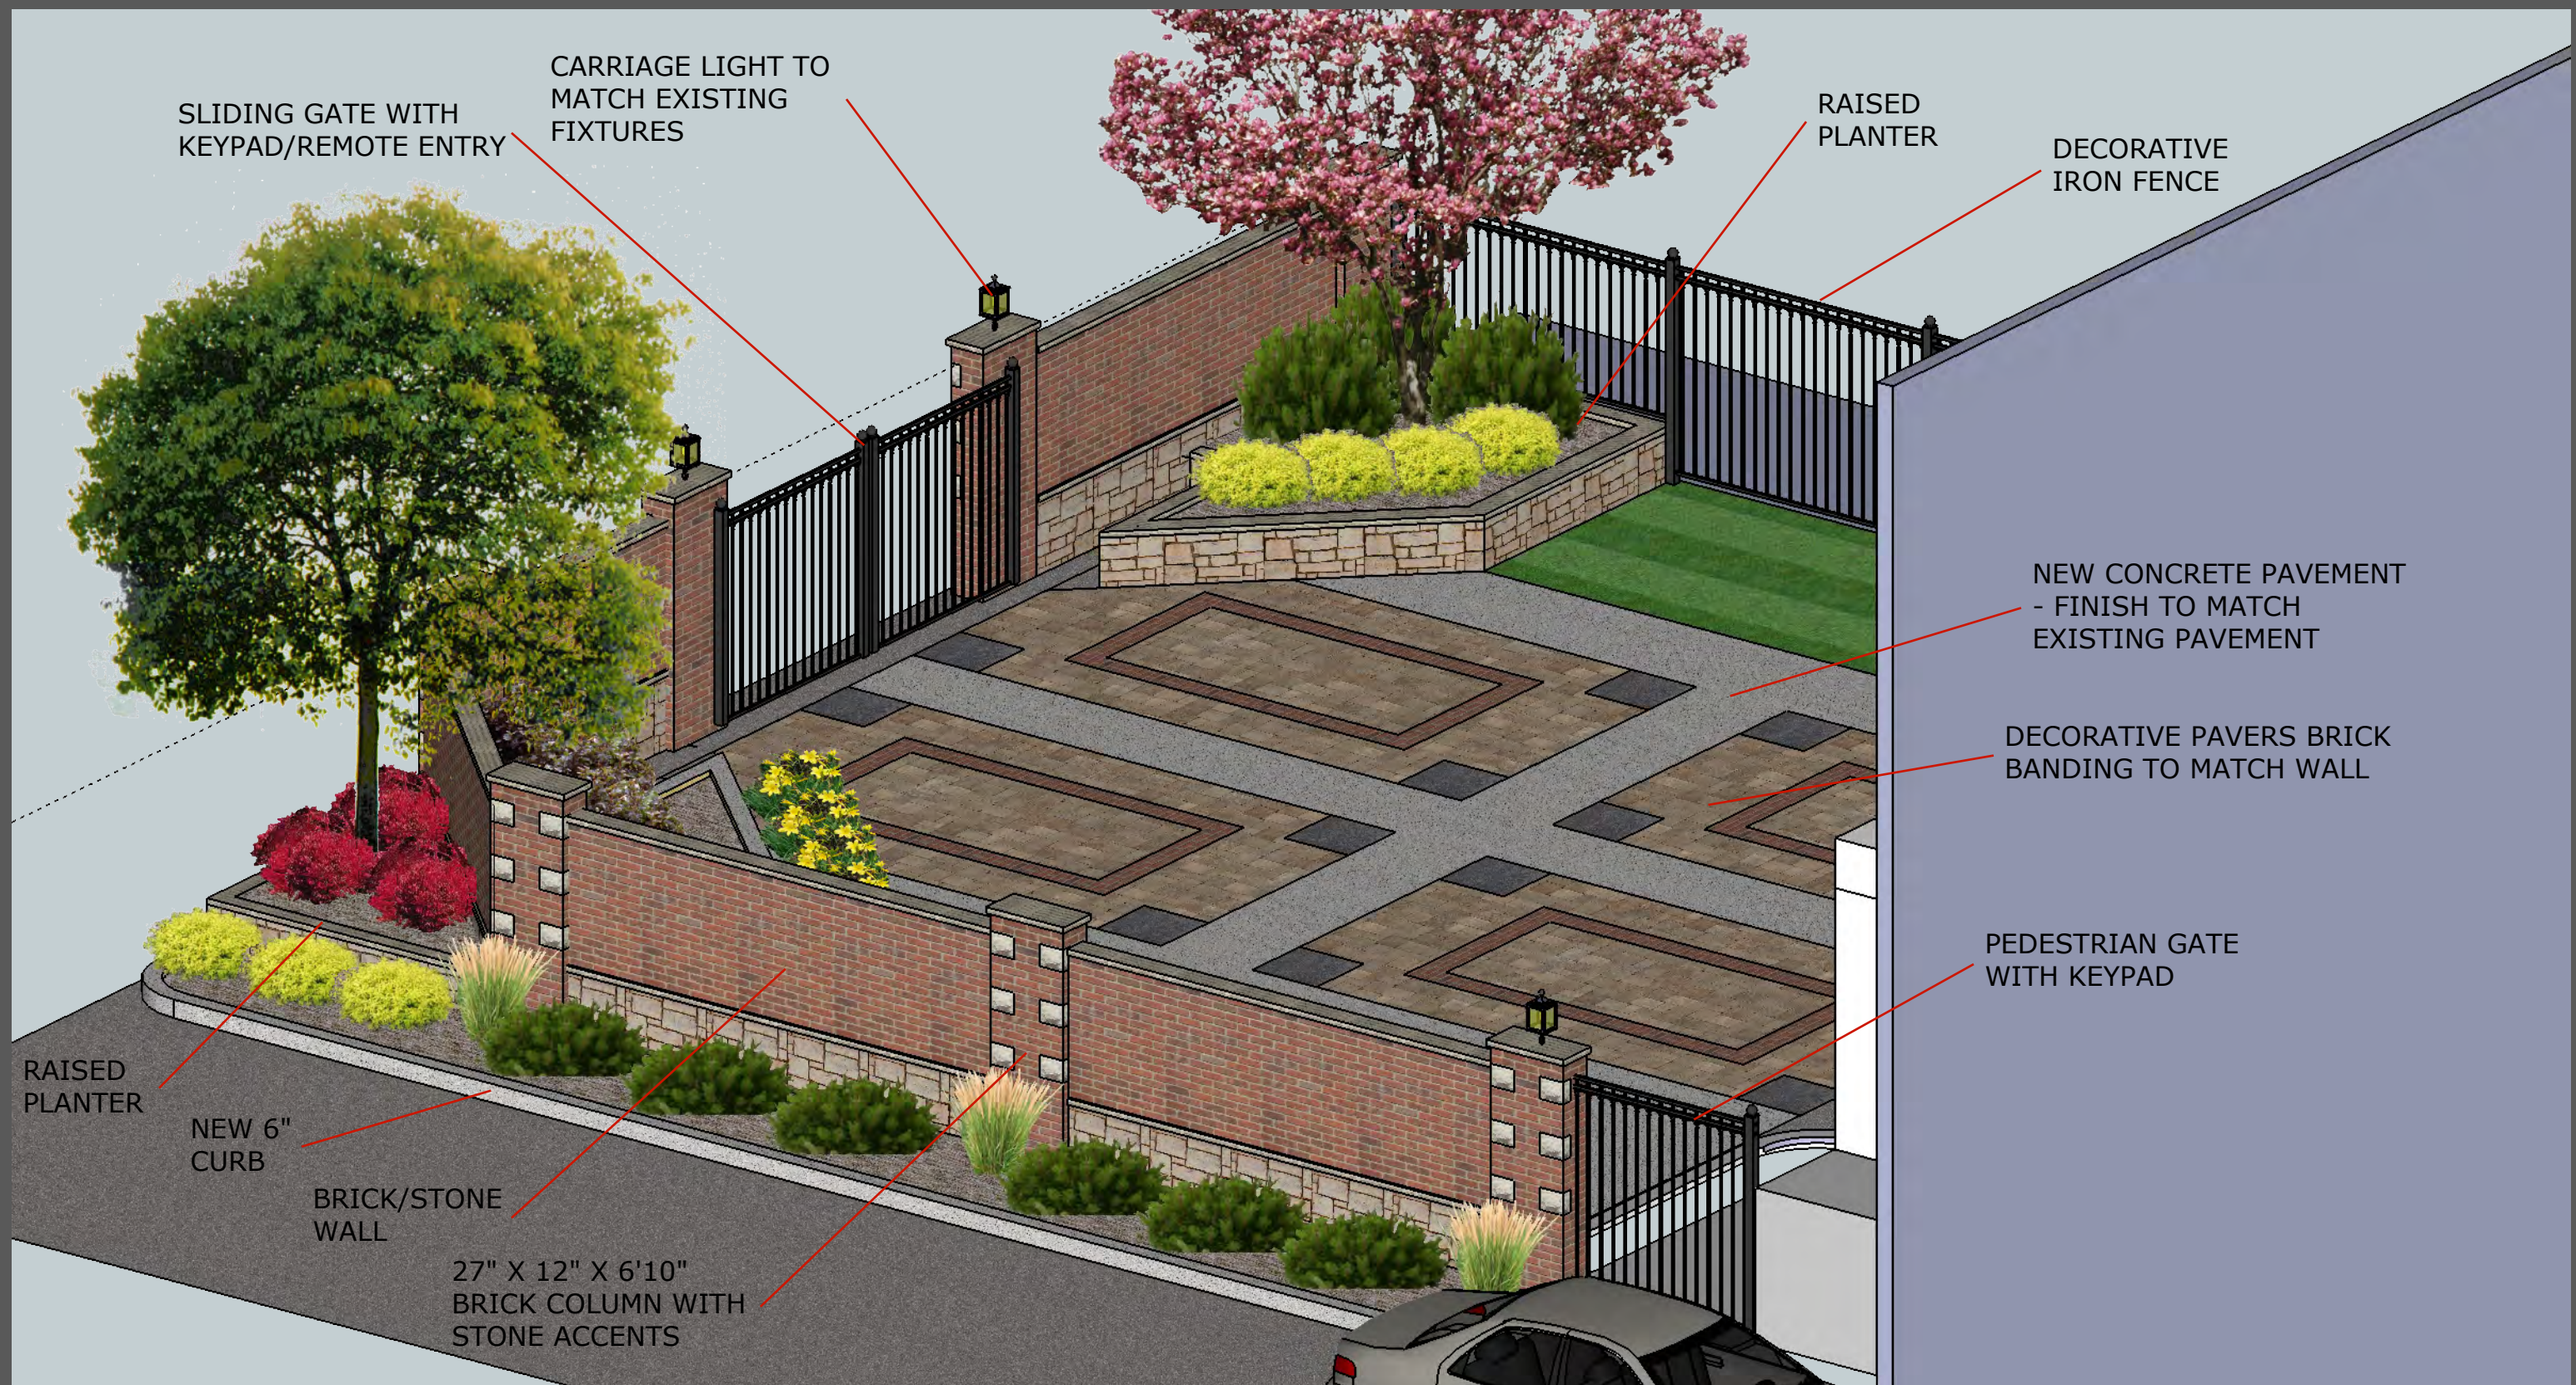

SLIDING GATE WITH  
KEYPAD/REMOTE ENTRY

CARRIAGE LIGHT TO  
MATCH EXISTING  
FIXTURES

RAISED  
PLANTER

DECORATIVE  
IRON FENCE

NEW CONCRETE PAVEMENT  
- FINISH TO MATCH  
EXISTING PAVEMENT

DECORATIVE PAVERS BRICK  
BANDING TO MATCH WALL

PEDESTRIAN GATE  
WITH KEYPAD

RAISED  
PLANTER

NEW 6"  
CURB

BRICK/STONE  
WALL

27" X 12" X 6'10"  
BRICK COLUMN WITH  
STONE ACCENTS

# AMBROSE AUTO-COURT

CORALVILLE, IA 52241

SW ISOMETRIC VIEW

ISOMETRIC VIEW OF PROPOSED AUTO-COURT

drawn by:  
ERIC SHEPLEY

10/04/10



www.halleng.com


6

SCALE 1/4" = 1'-0"

SLIDING ENTRY GATE



BRICK/STONE WALL AND COLUMN

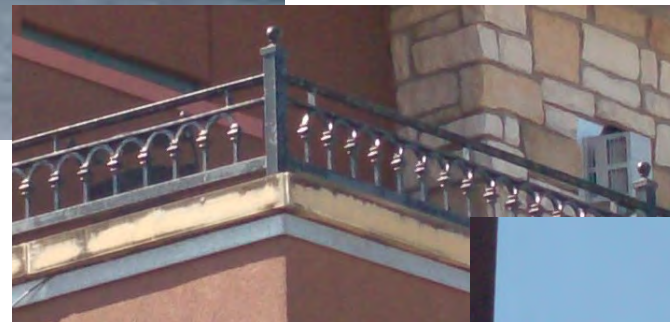

IRON FENCE DETAIL



CARRIAGE LIGHT



STONE ACCENT

# AMBROSE AUTO-COURT

CORALVILLE, IA 52241

ELEMENTS OF DESIGN

HARDSCAPE MATERIALS

drawn by:  
ERIC SHEPLEY

10/04/10



www.halleng.com




BLUE HILL SAGE

FLASHING LIGHTS  
DIANTHUS



SUMMER WINE  
NINEBARK

PURPLE SILVER  
GRASS

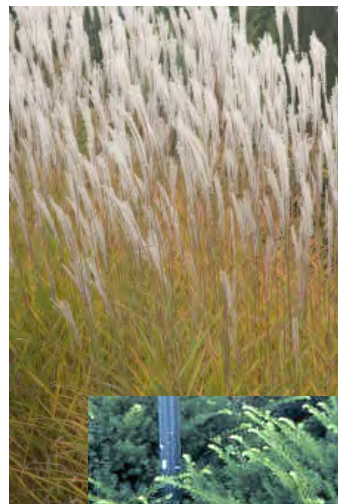

CHERRY BOMB  
BARBERRY



RUSSIAN SAGE



BUTTERFLY WEED



DAYLILY



BLAZE PEAR



TAUNTON'S YEW



GOLDSTRUM BLACK  
EYED SUSAN



VOLCANO RED  
PHLOX



SUNRISE FORSYTHIA



SERVICEBERRY



MAGIC CARPET  
SPIREA



SIBERIAN  
ARBORVITAE

# AMBROSE AUTO-COURT

CORALVILLE, IA 52241

## ADDITIONAL PLANT OPTIONS

HARD AND SOFTSCAPE MATERIALS

drawn by:  
ERIC SHEPLEY

10/04/10



www.halleng.com